


South Elevation


1/8" = 1'-0"

Preliminary Plan - Subject to change

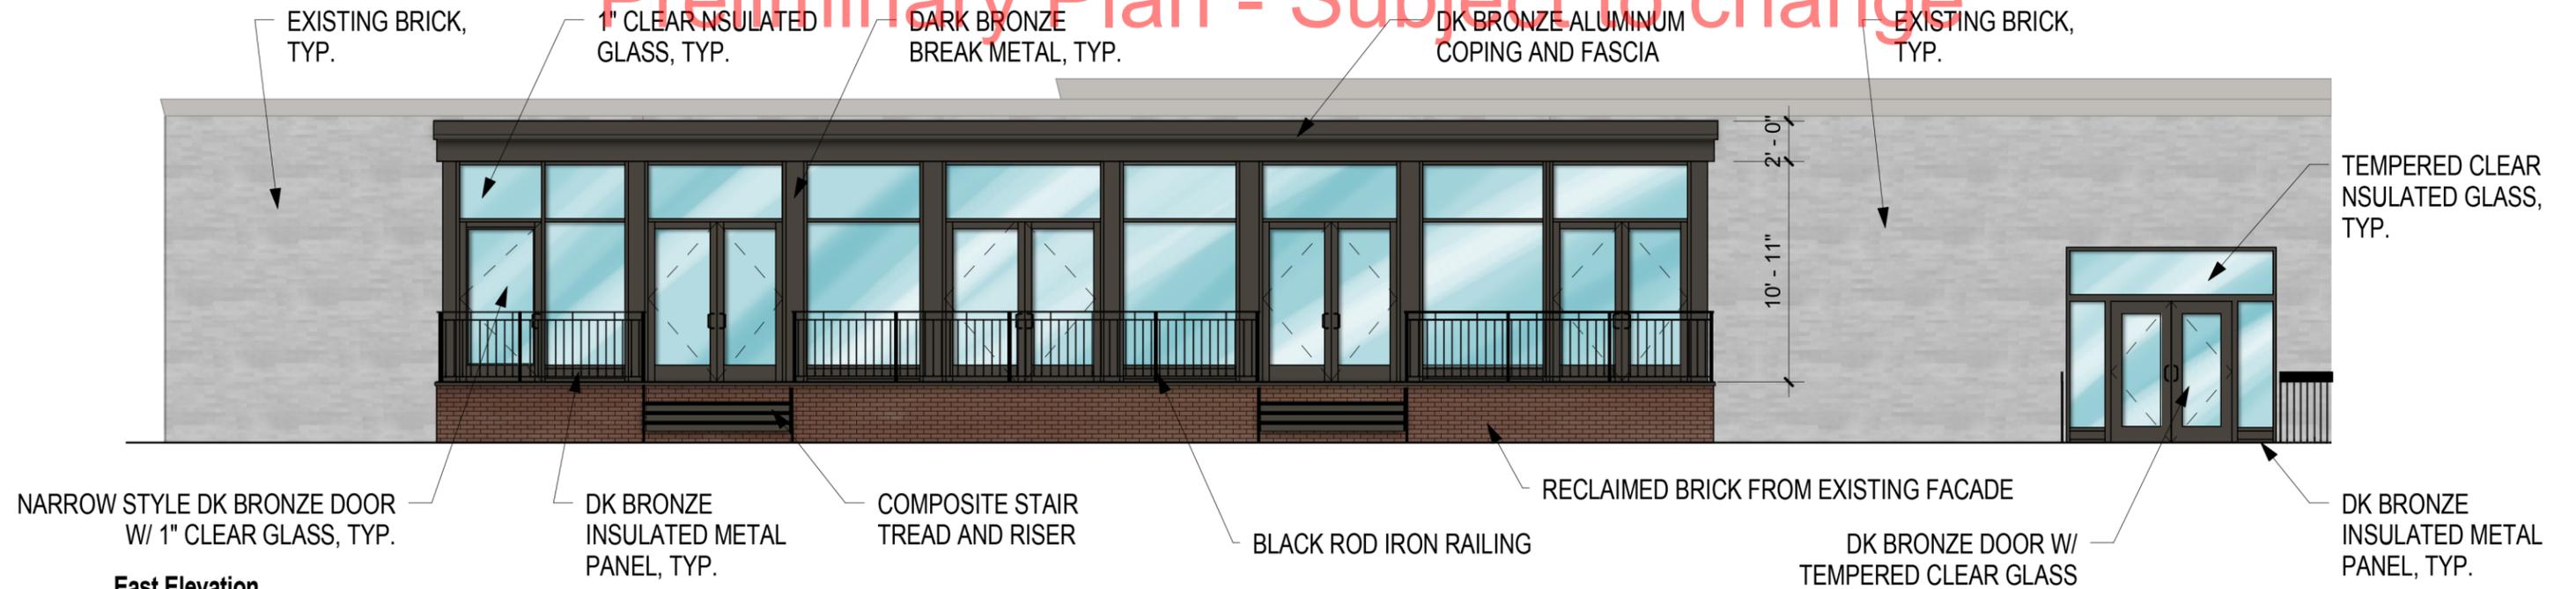


East Elevation

1/8" = 1'-0"

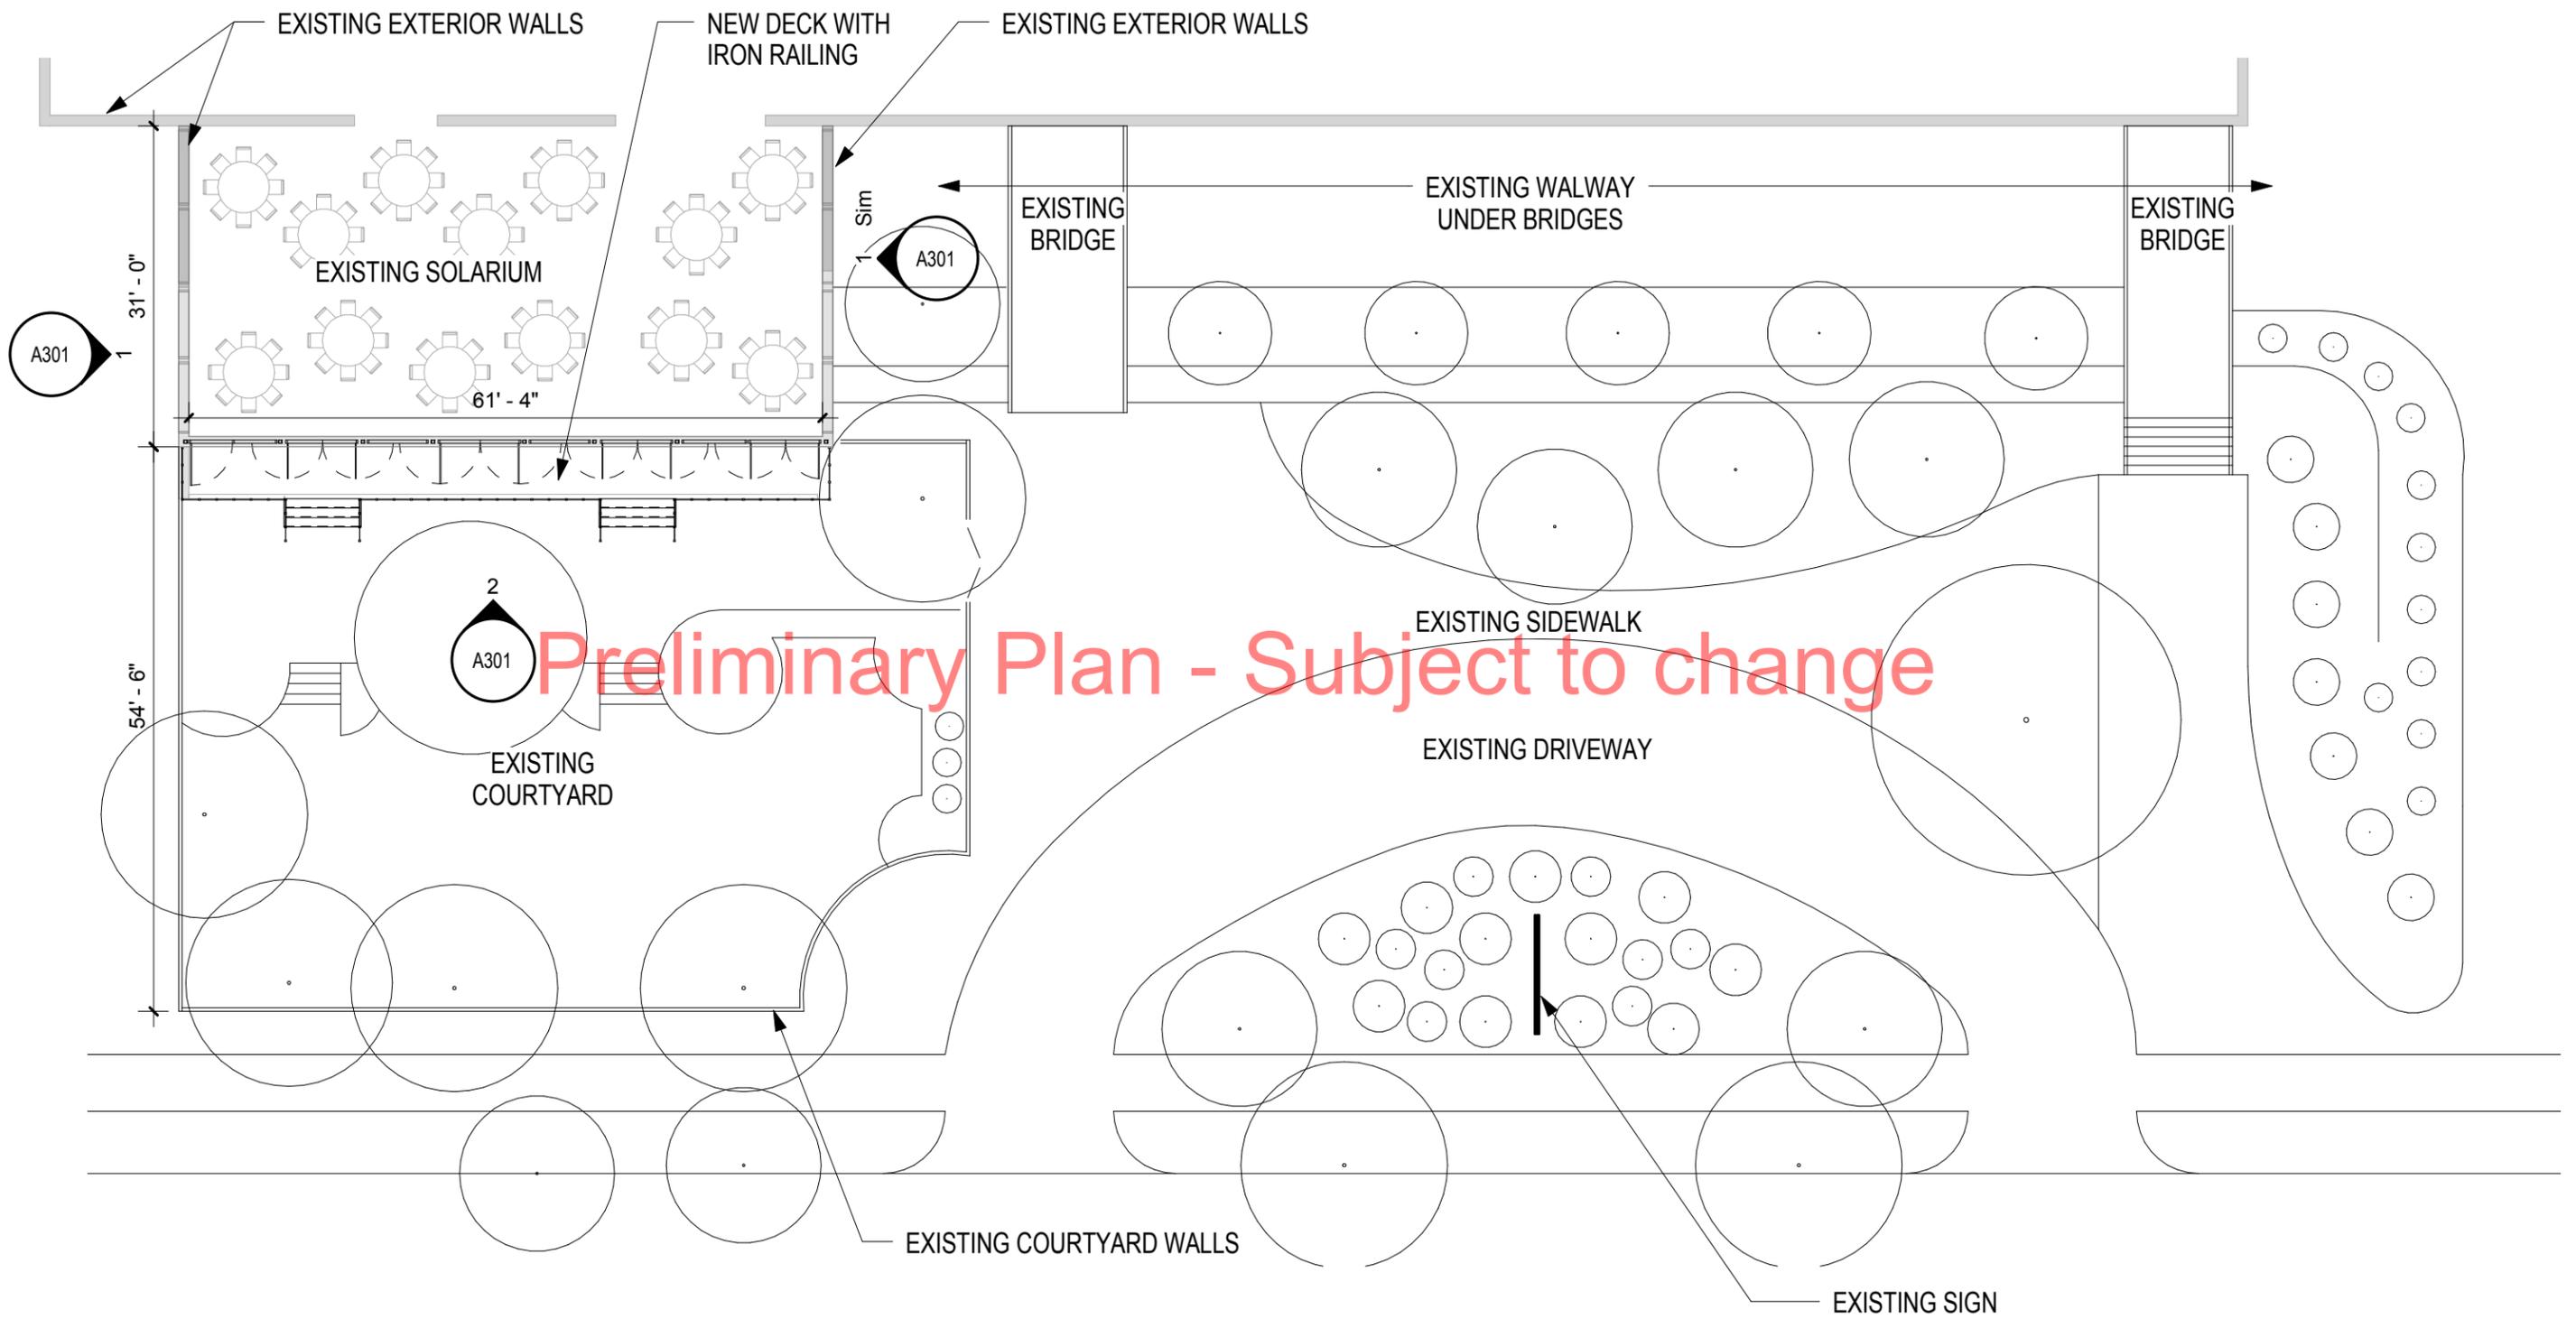

61'-4"

736

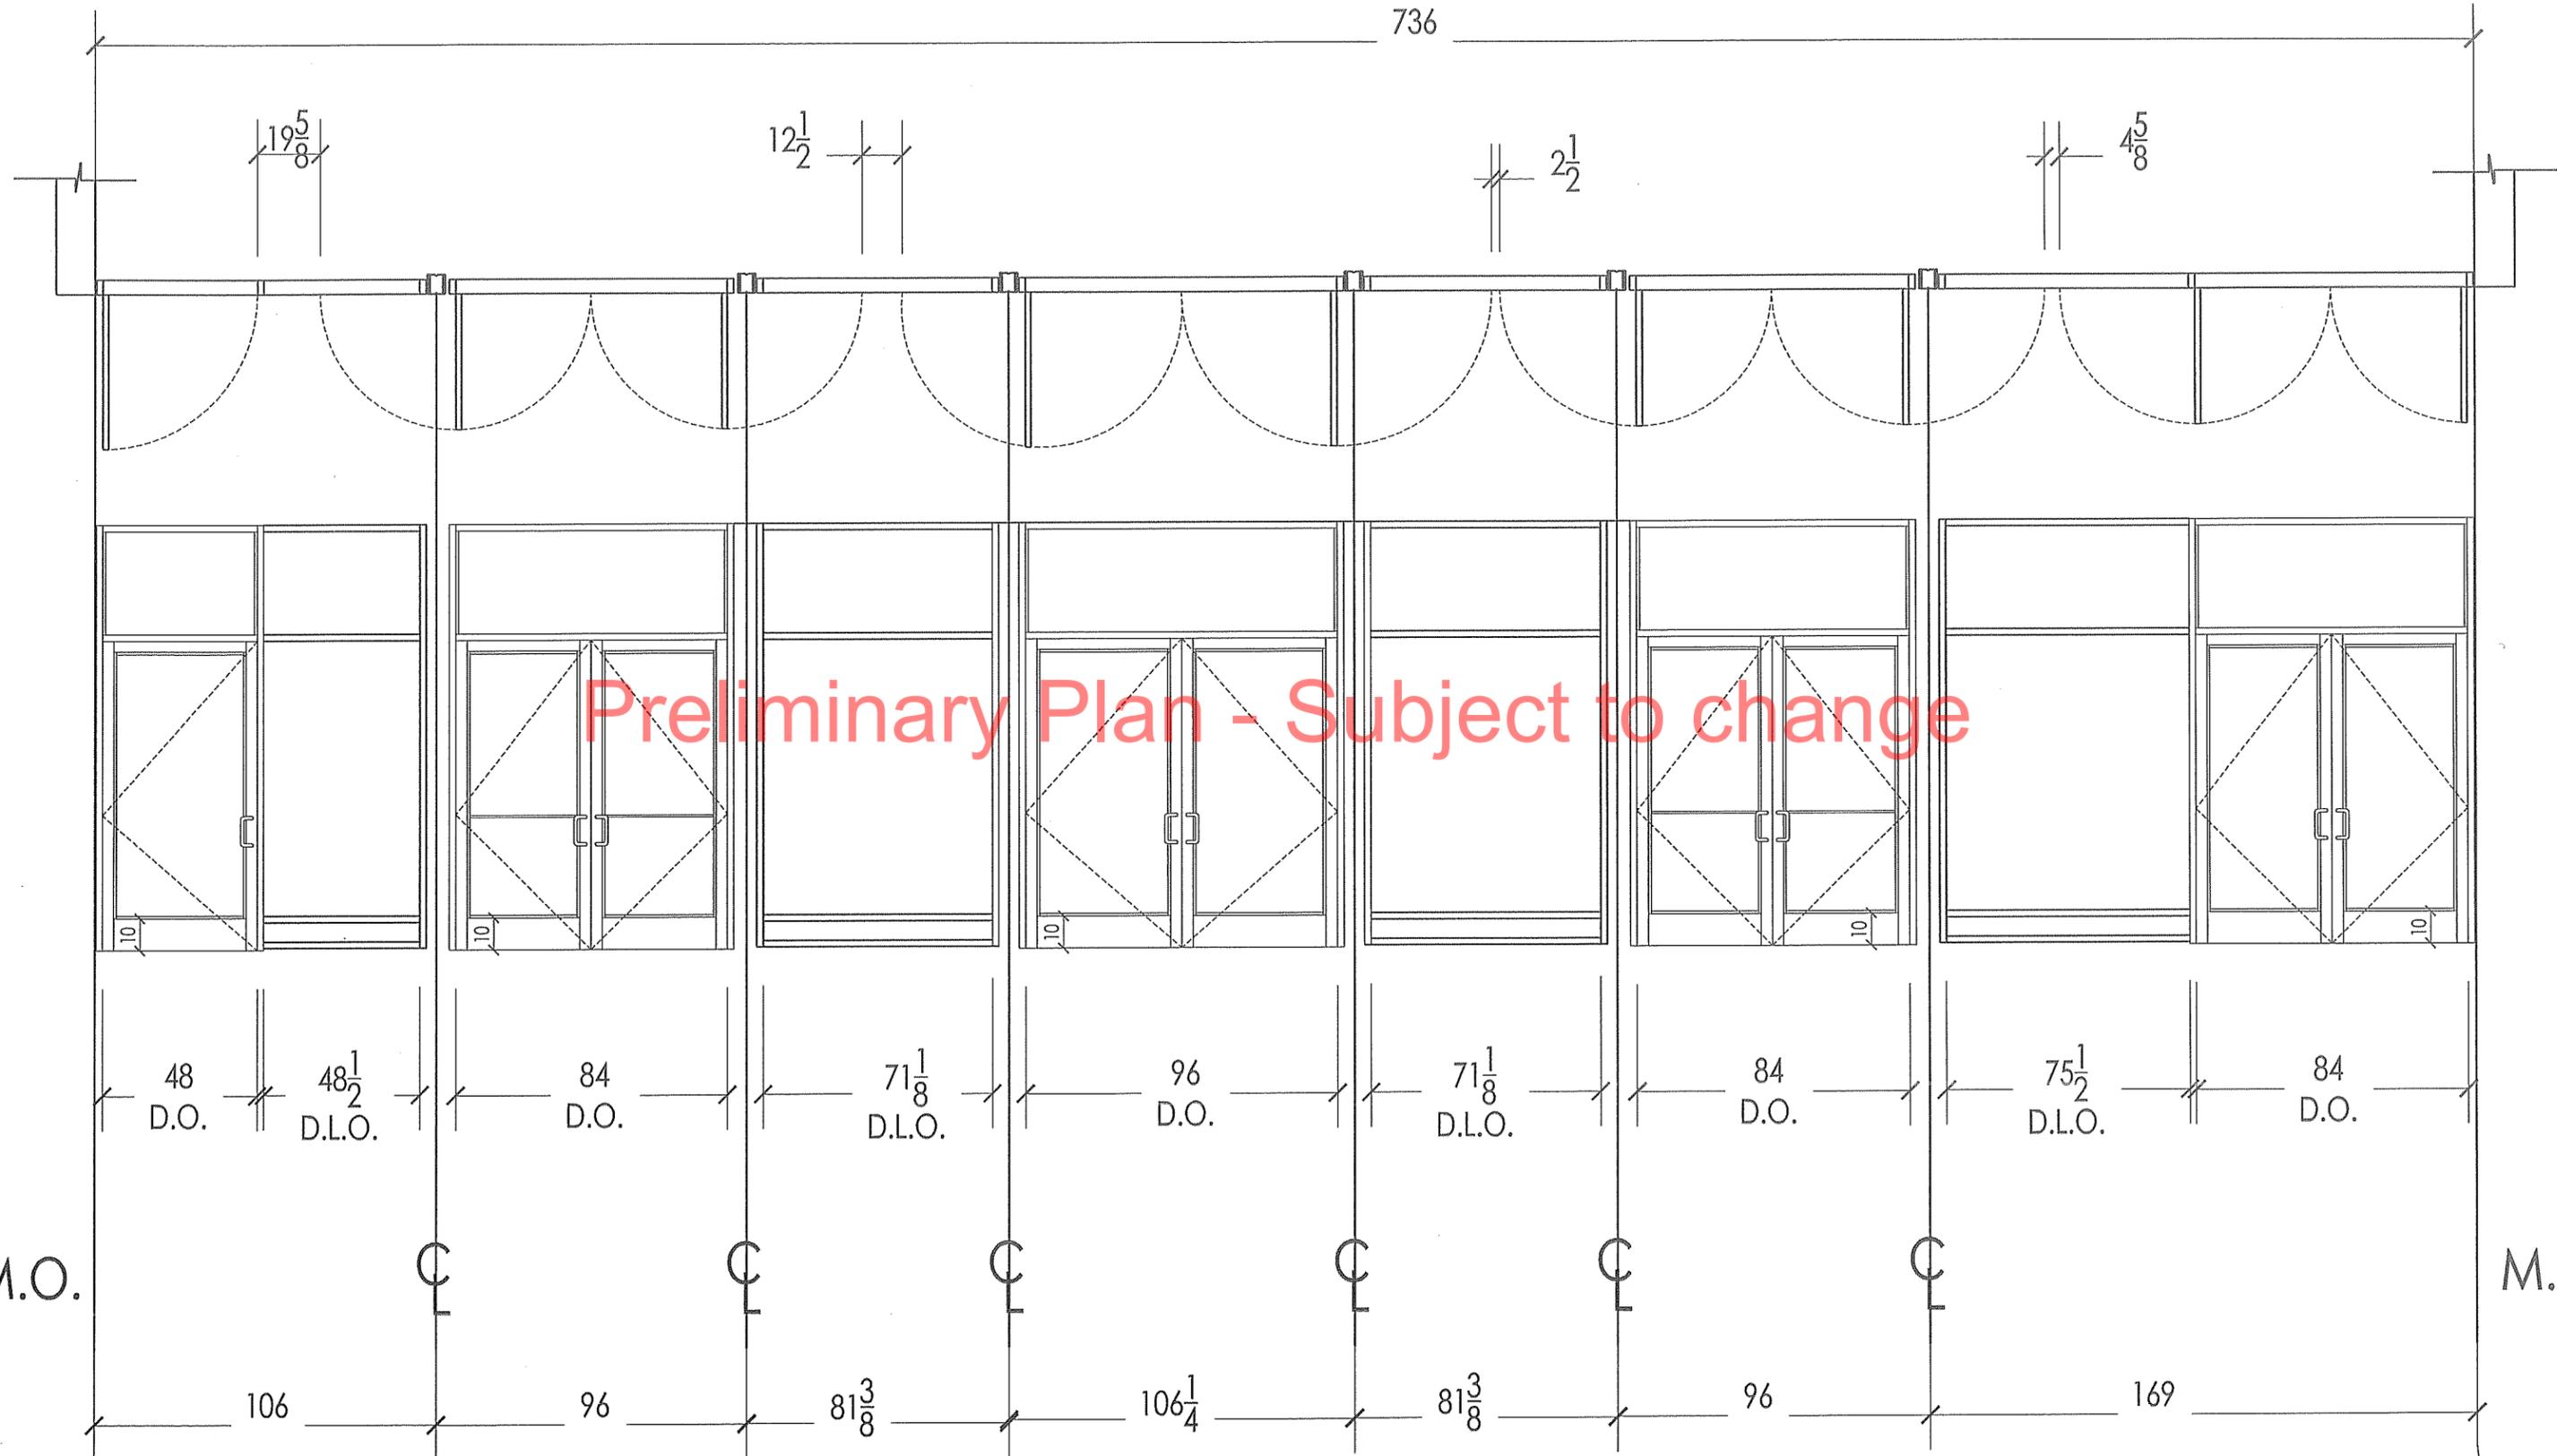

Preliminary Plan - Subject to change


M.O.

M.O.

Block wall

Block wall

☉ = Center of 4" Steel Posts.

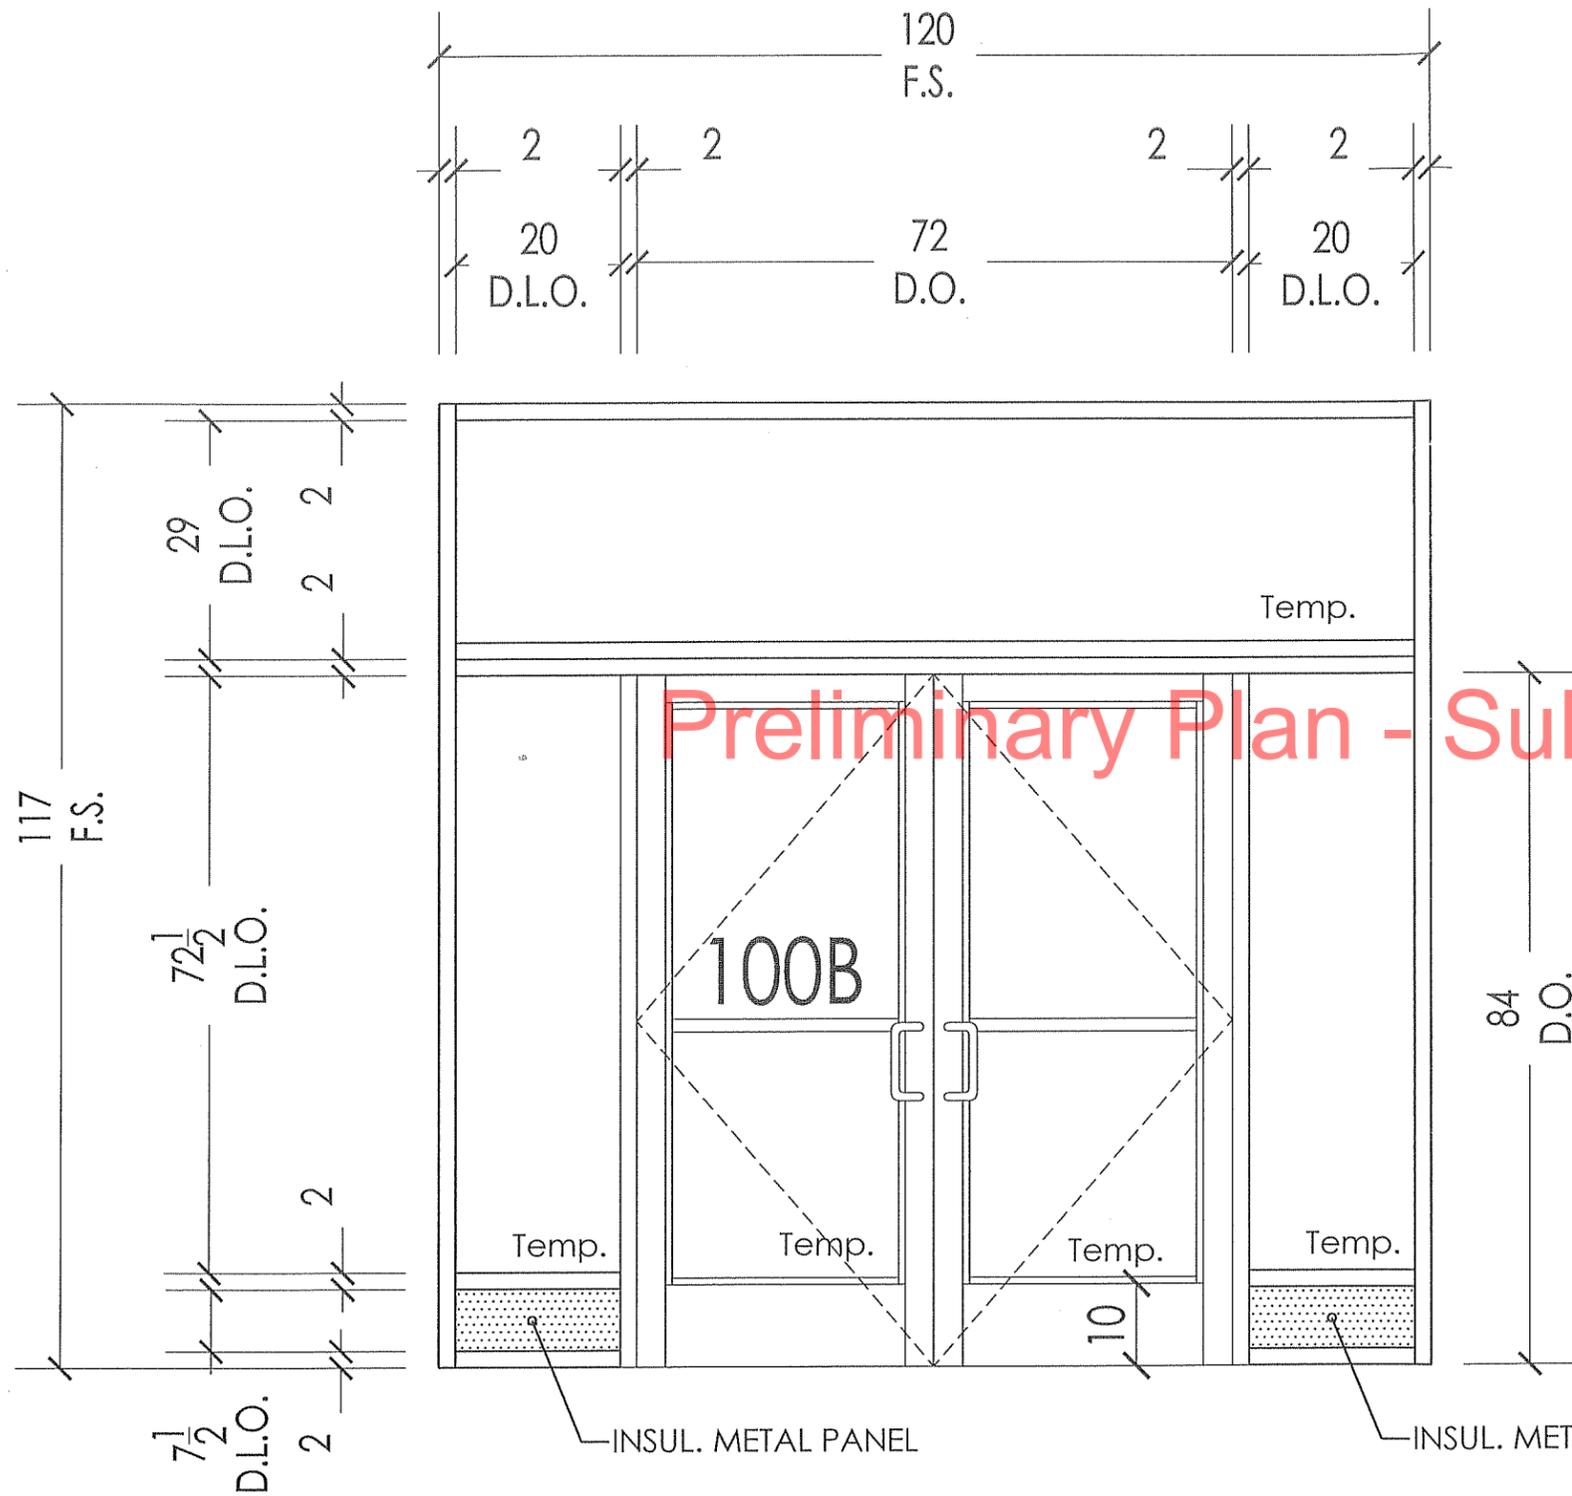

A 1 THUS 1" CLEAR GLASS
MEDIUM STILE DOOR / 10" BOTTOM RAIL

- 6'-0" X 7'-0" DOOR & FRAME PER DRAWING
- MEDIUM STILE WITH 10" BOTTOM RAIL
- 1" GLASS STOPS
- 2" X 4 1/2" FRAME MATERIAL
- CONTINUOUS HINGES
- CONCEALED VERTICAL ROD EXIT DEVICES FIRST CHOICE
- 1" DIAMETER OFFSET PANIC PULLS
- STD. CONSTRUCTION CYLINDER
- HEAVY DUTY O.H. CLOSERS
- 4" ALUMINUM SADDLE THRESHOLD
- DOOR SWEEP
- WEATHER-STRIPPING
- DOOR AND FRAME FINISH TO BE: BRONZE ANODIZED
- HARDWARE FINISH TO BE: BRONZE

J&J GLASS & GLAZING INC.
J & J GLASS & GLAZING INC.
4967 FARMINGTON AVE. S.E.
DELANO MN. 55328
TELEPHONE: 763-972-3333
FAX: 763-972-2203

Entrance Doors

PROJECT: Entourage Event Center
Minneapolis, MN.
GLAZING CONTRACTOR: J & J GLASS & GLAZING INC.

REVISIONS		
REV.	INTL	DATE

DATE DRAWN: 08-28-13
DRAWN BY: CEA
SCALE: N.T.S.