


LANE HARRIET BLVD.

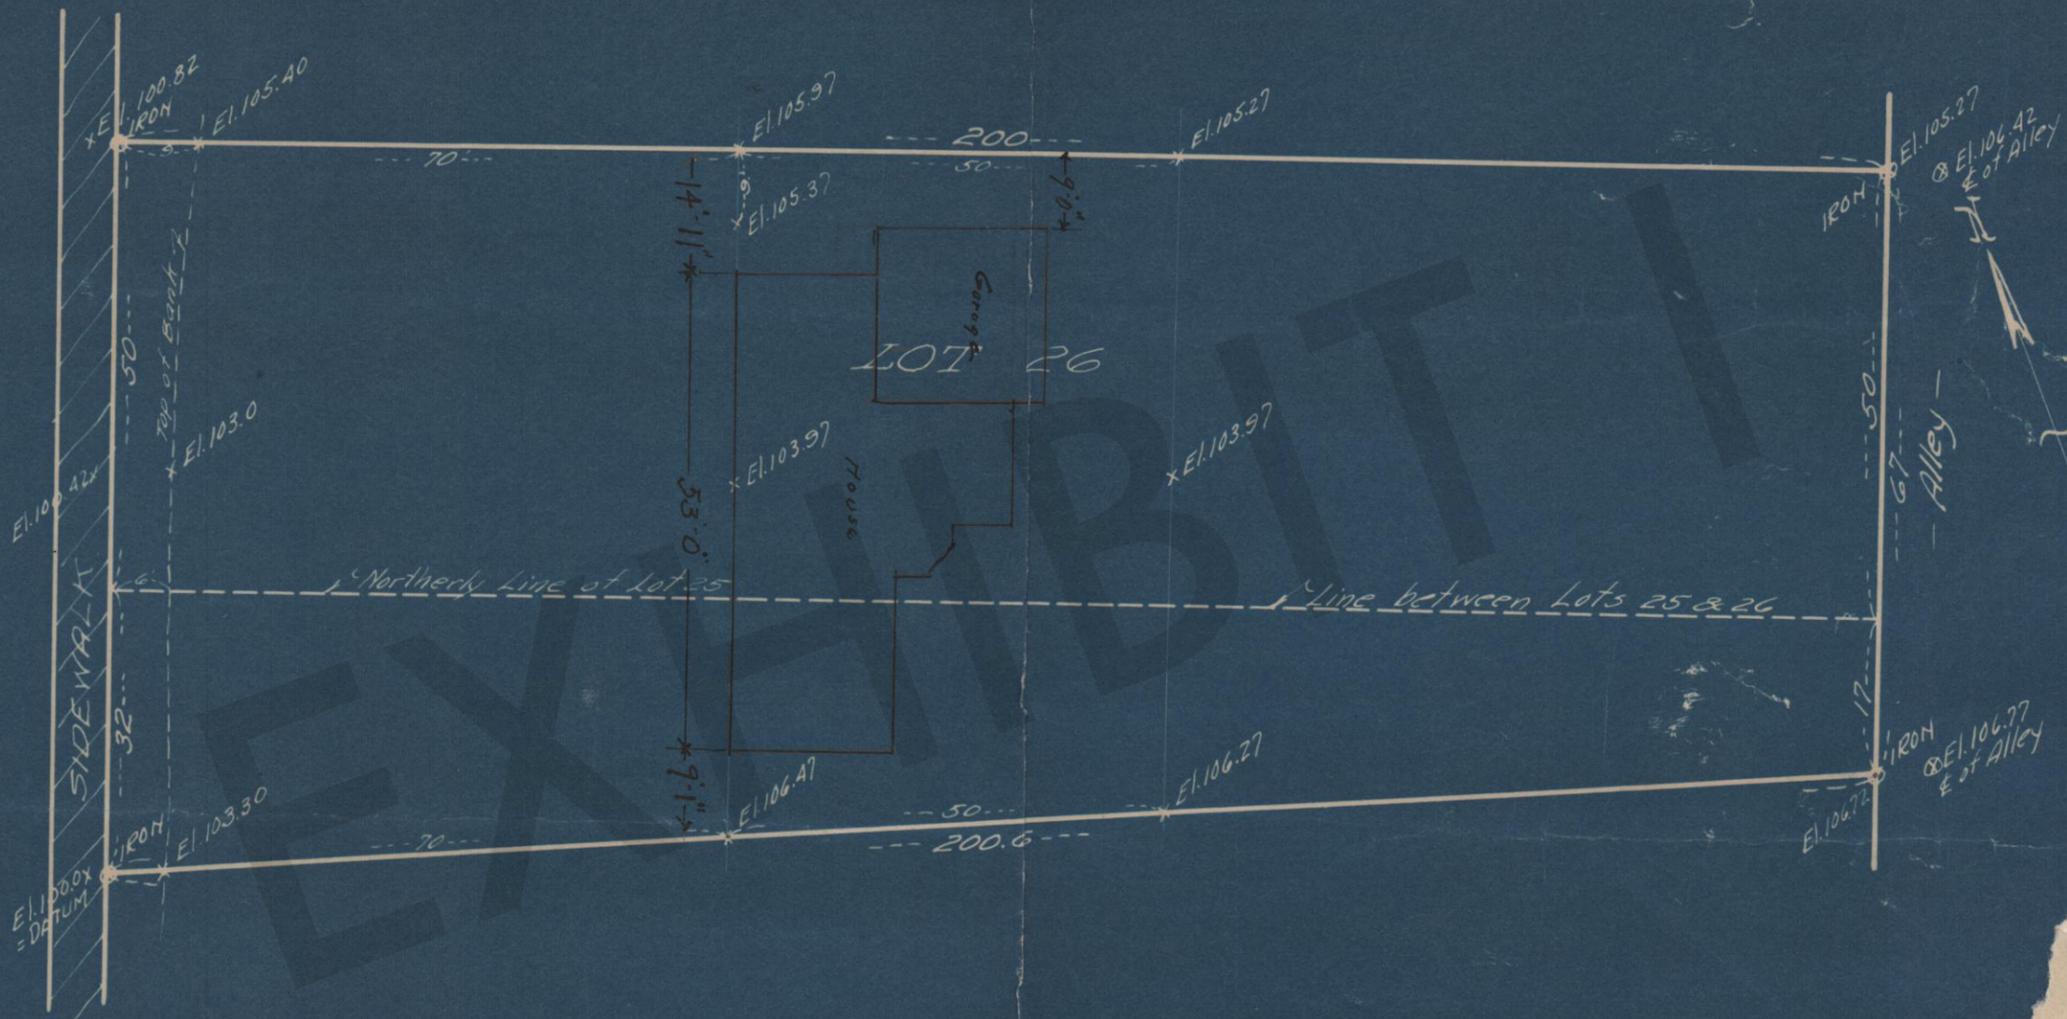



We hereby certify that the above is a true and correct plat of a survey of all of Lot 26, and all that part of Lot 25, Block 6, Lynnhurst, described as follows to-wit: - Commencing on the Westerly line of said Lot 25 at a point 32 feet Southwesterly from the Northwest corner of said Lot 25; thence along said Westerly line in a North-easterly direction 32 feet to said Northwest corner of Lot 25; thence at a right angle and in a Southeasterly direction along the Northerly line of said Lot 25 to the Northeast corner of said Lot 25; thence along the Easterly line of said Lot 25 in a Southwesterly direction 17 feet; thence in a straight line in a Northwesterly direction to the point of beginning; as surveyed by us this 22nd day of September, 1924.

SCALE :- 1 Inch = 20 Feet.

EGAN, FIELD & NOWAK, Surveyors.

Per. *J. Nowak*


RESIDENCE FOR DR. CORA JOHNSTONE BEST,  
AT 4535 EAST LAKE HARRIET BLVD.  
A. R. VAN DYCK, ARCHT.

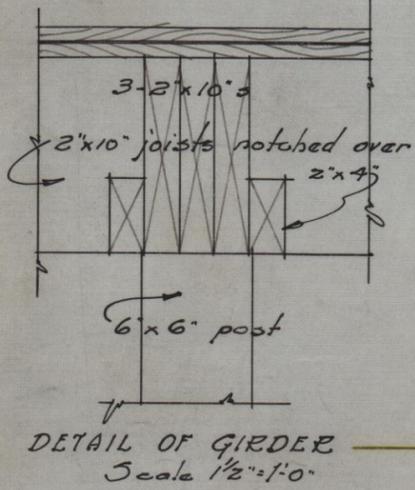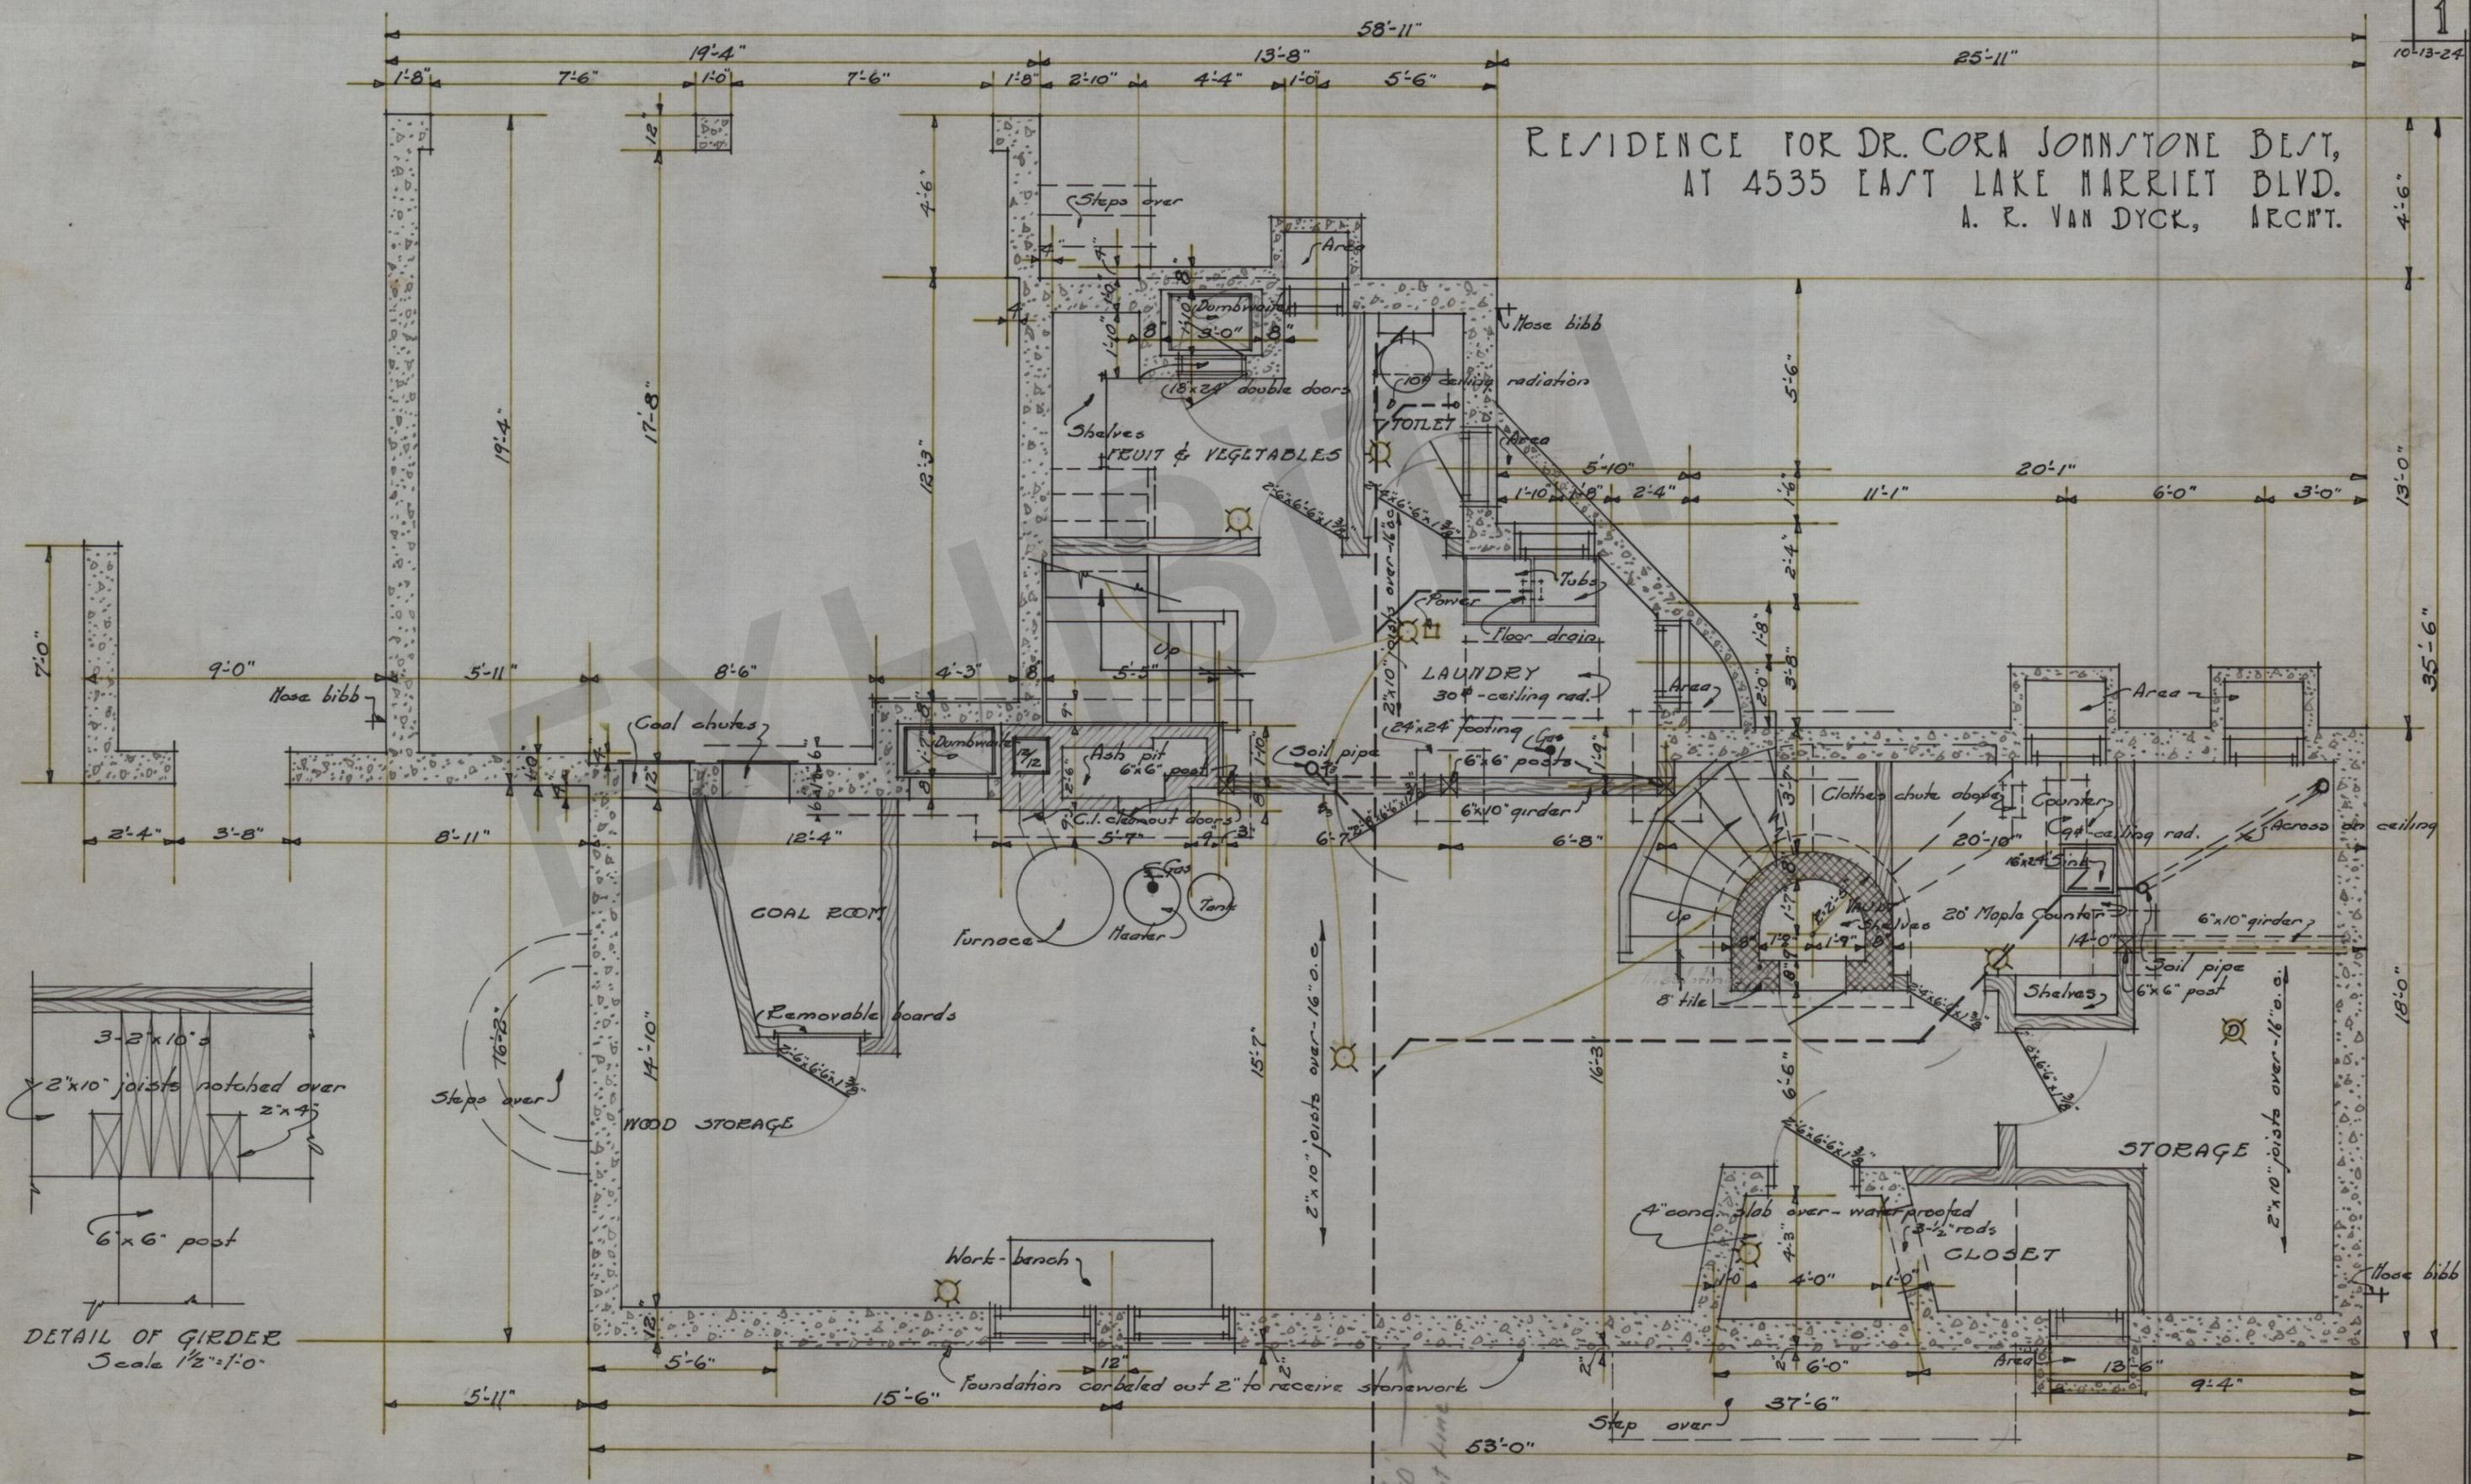

BASEMENT PLAN  
Scale - 1/4" = 1'-0"


RESIDENCE FOR DR. CORA JOHNSTONE BEST,  
 AT 4535 EAST LAKE HARRIET BLVD.  
 A. E. VAN DYCK, ARCHT.

2  
 10-13-24

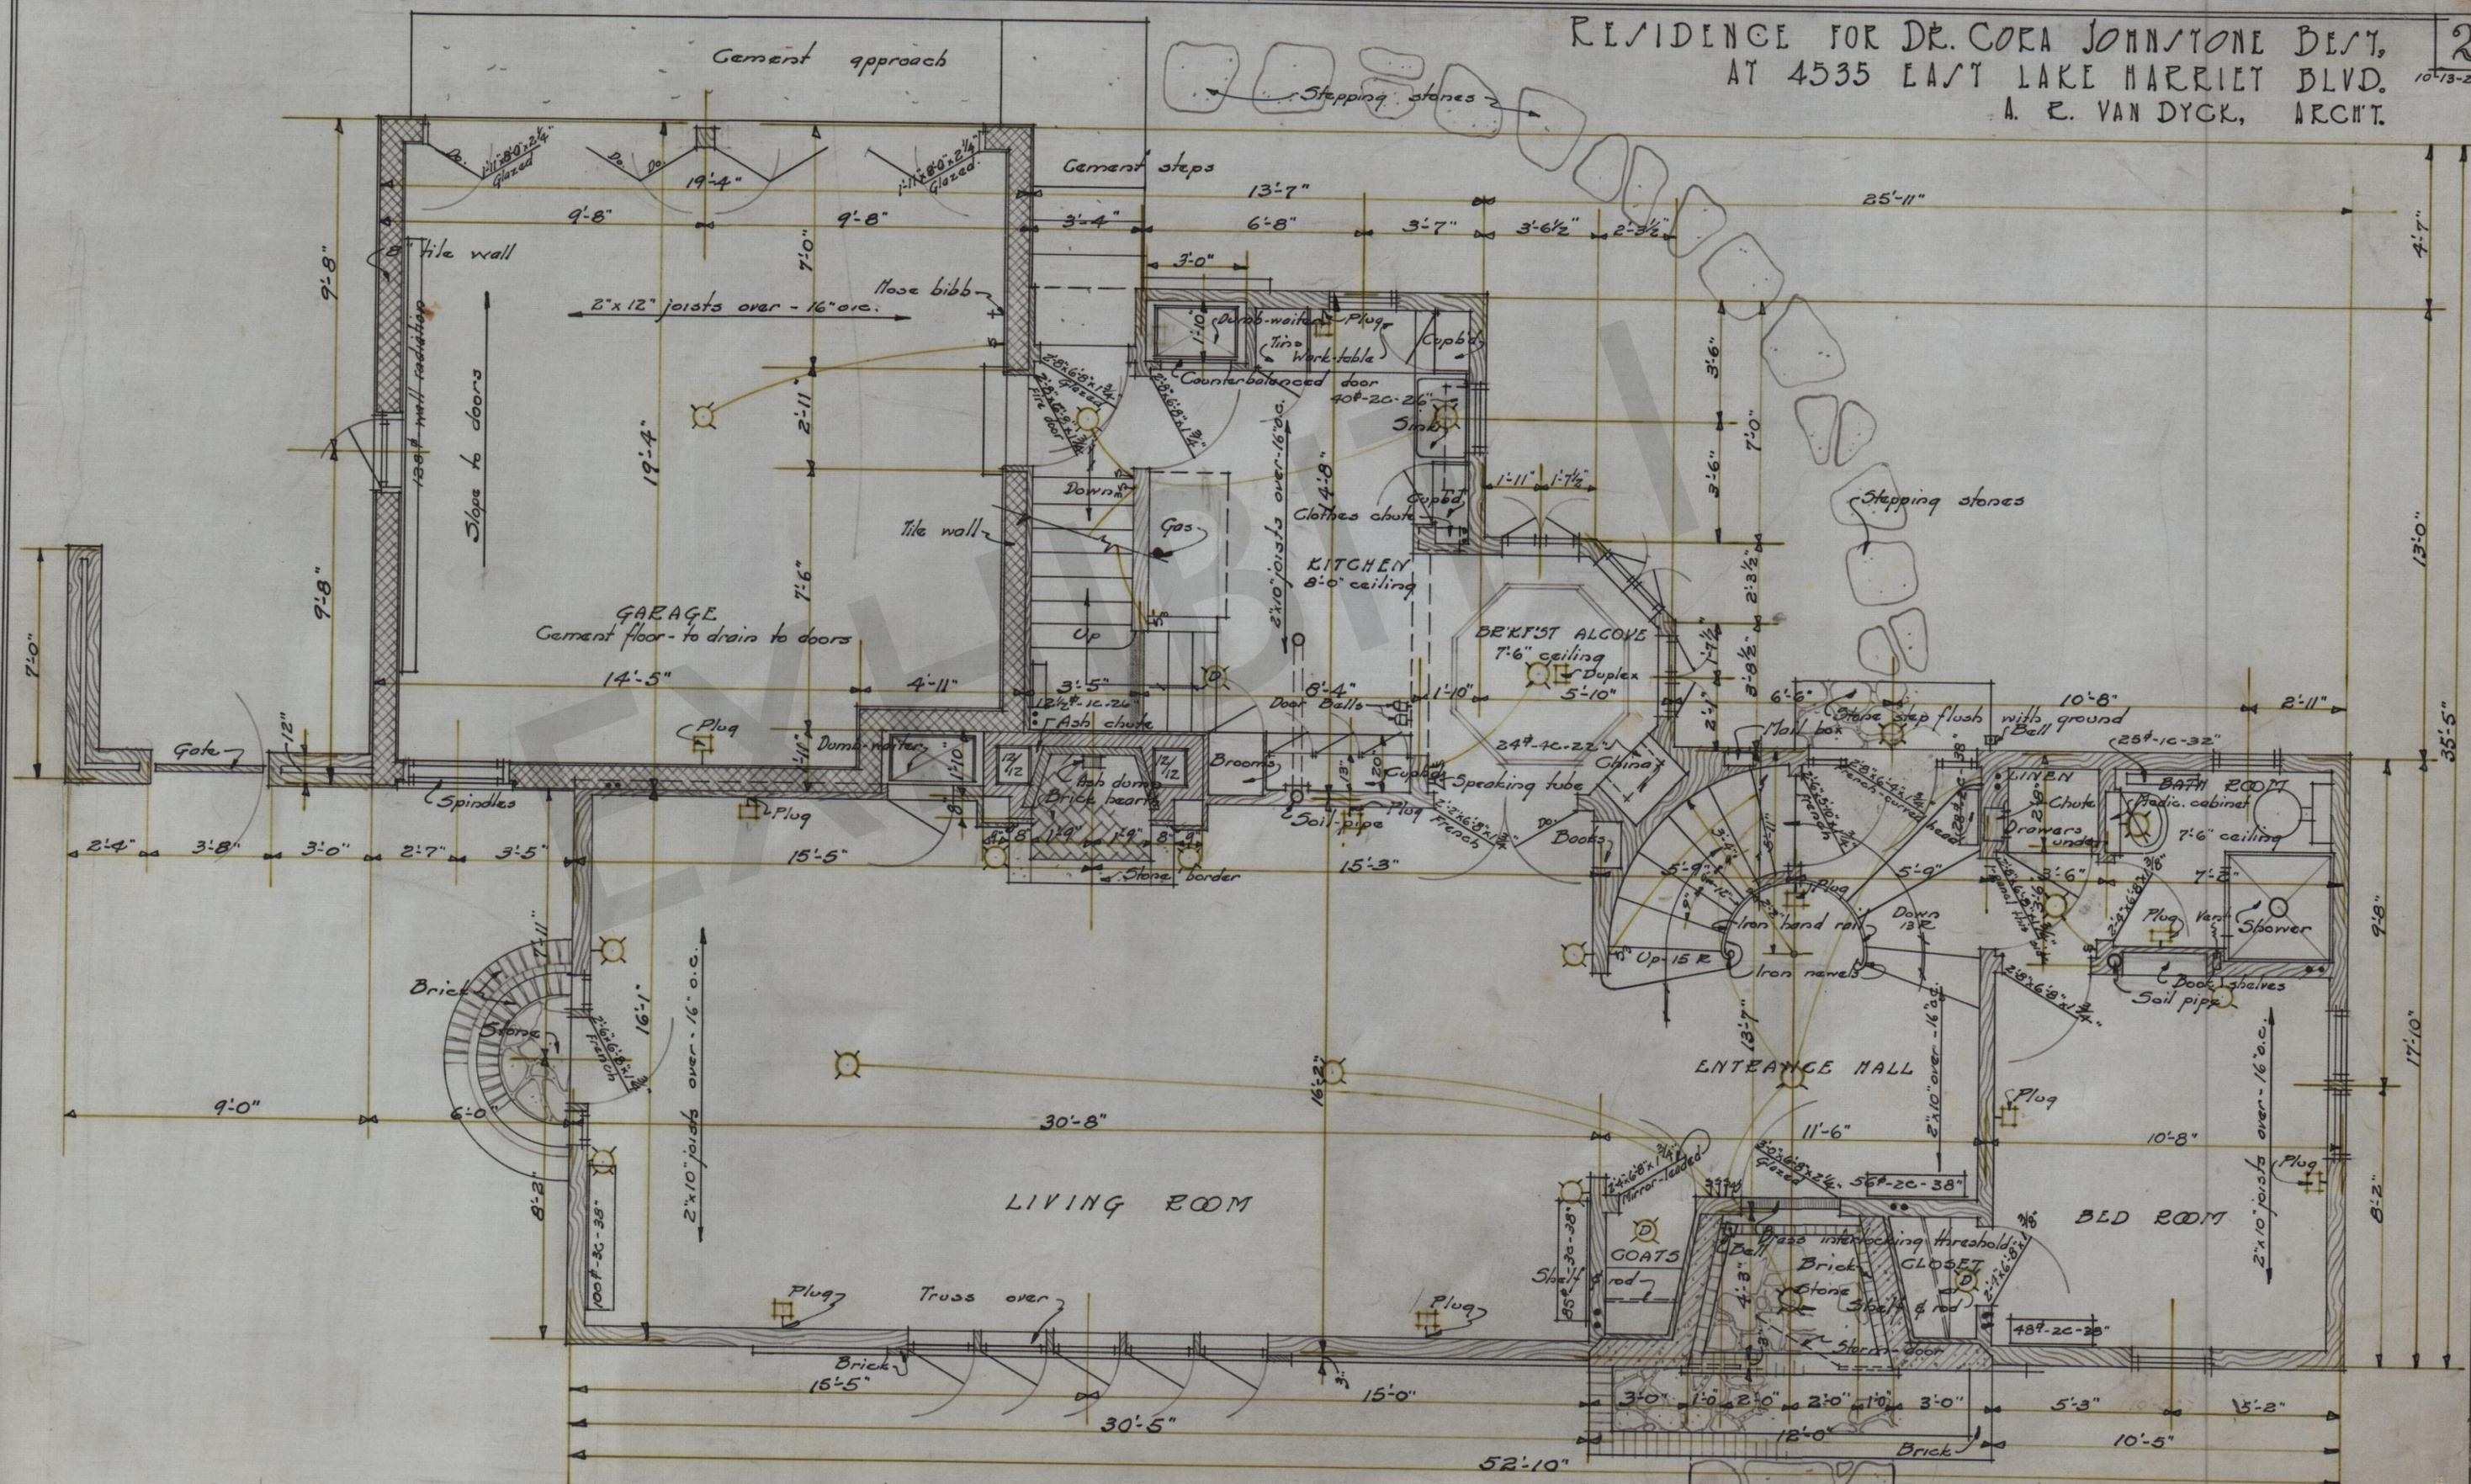


FIRST FLOOR PLAN  
 Scale - 1/4" = 1'-0"

RESIDENCE FOR DR. CORA JOHNSTONE BENT,  
 AT 4535 EAST LAKE HARRIET BLVD.  
 A. R. VAN DYCK, ARCHT.

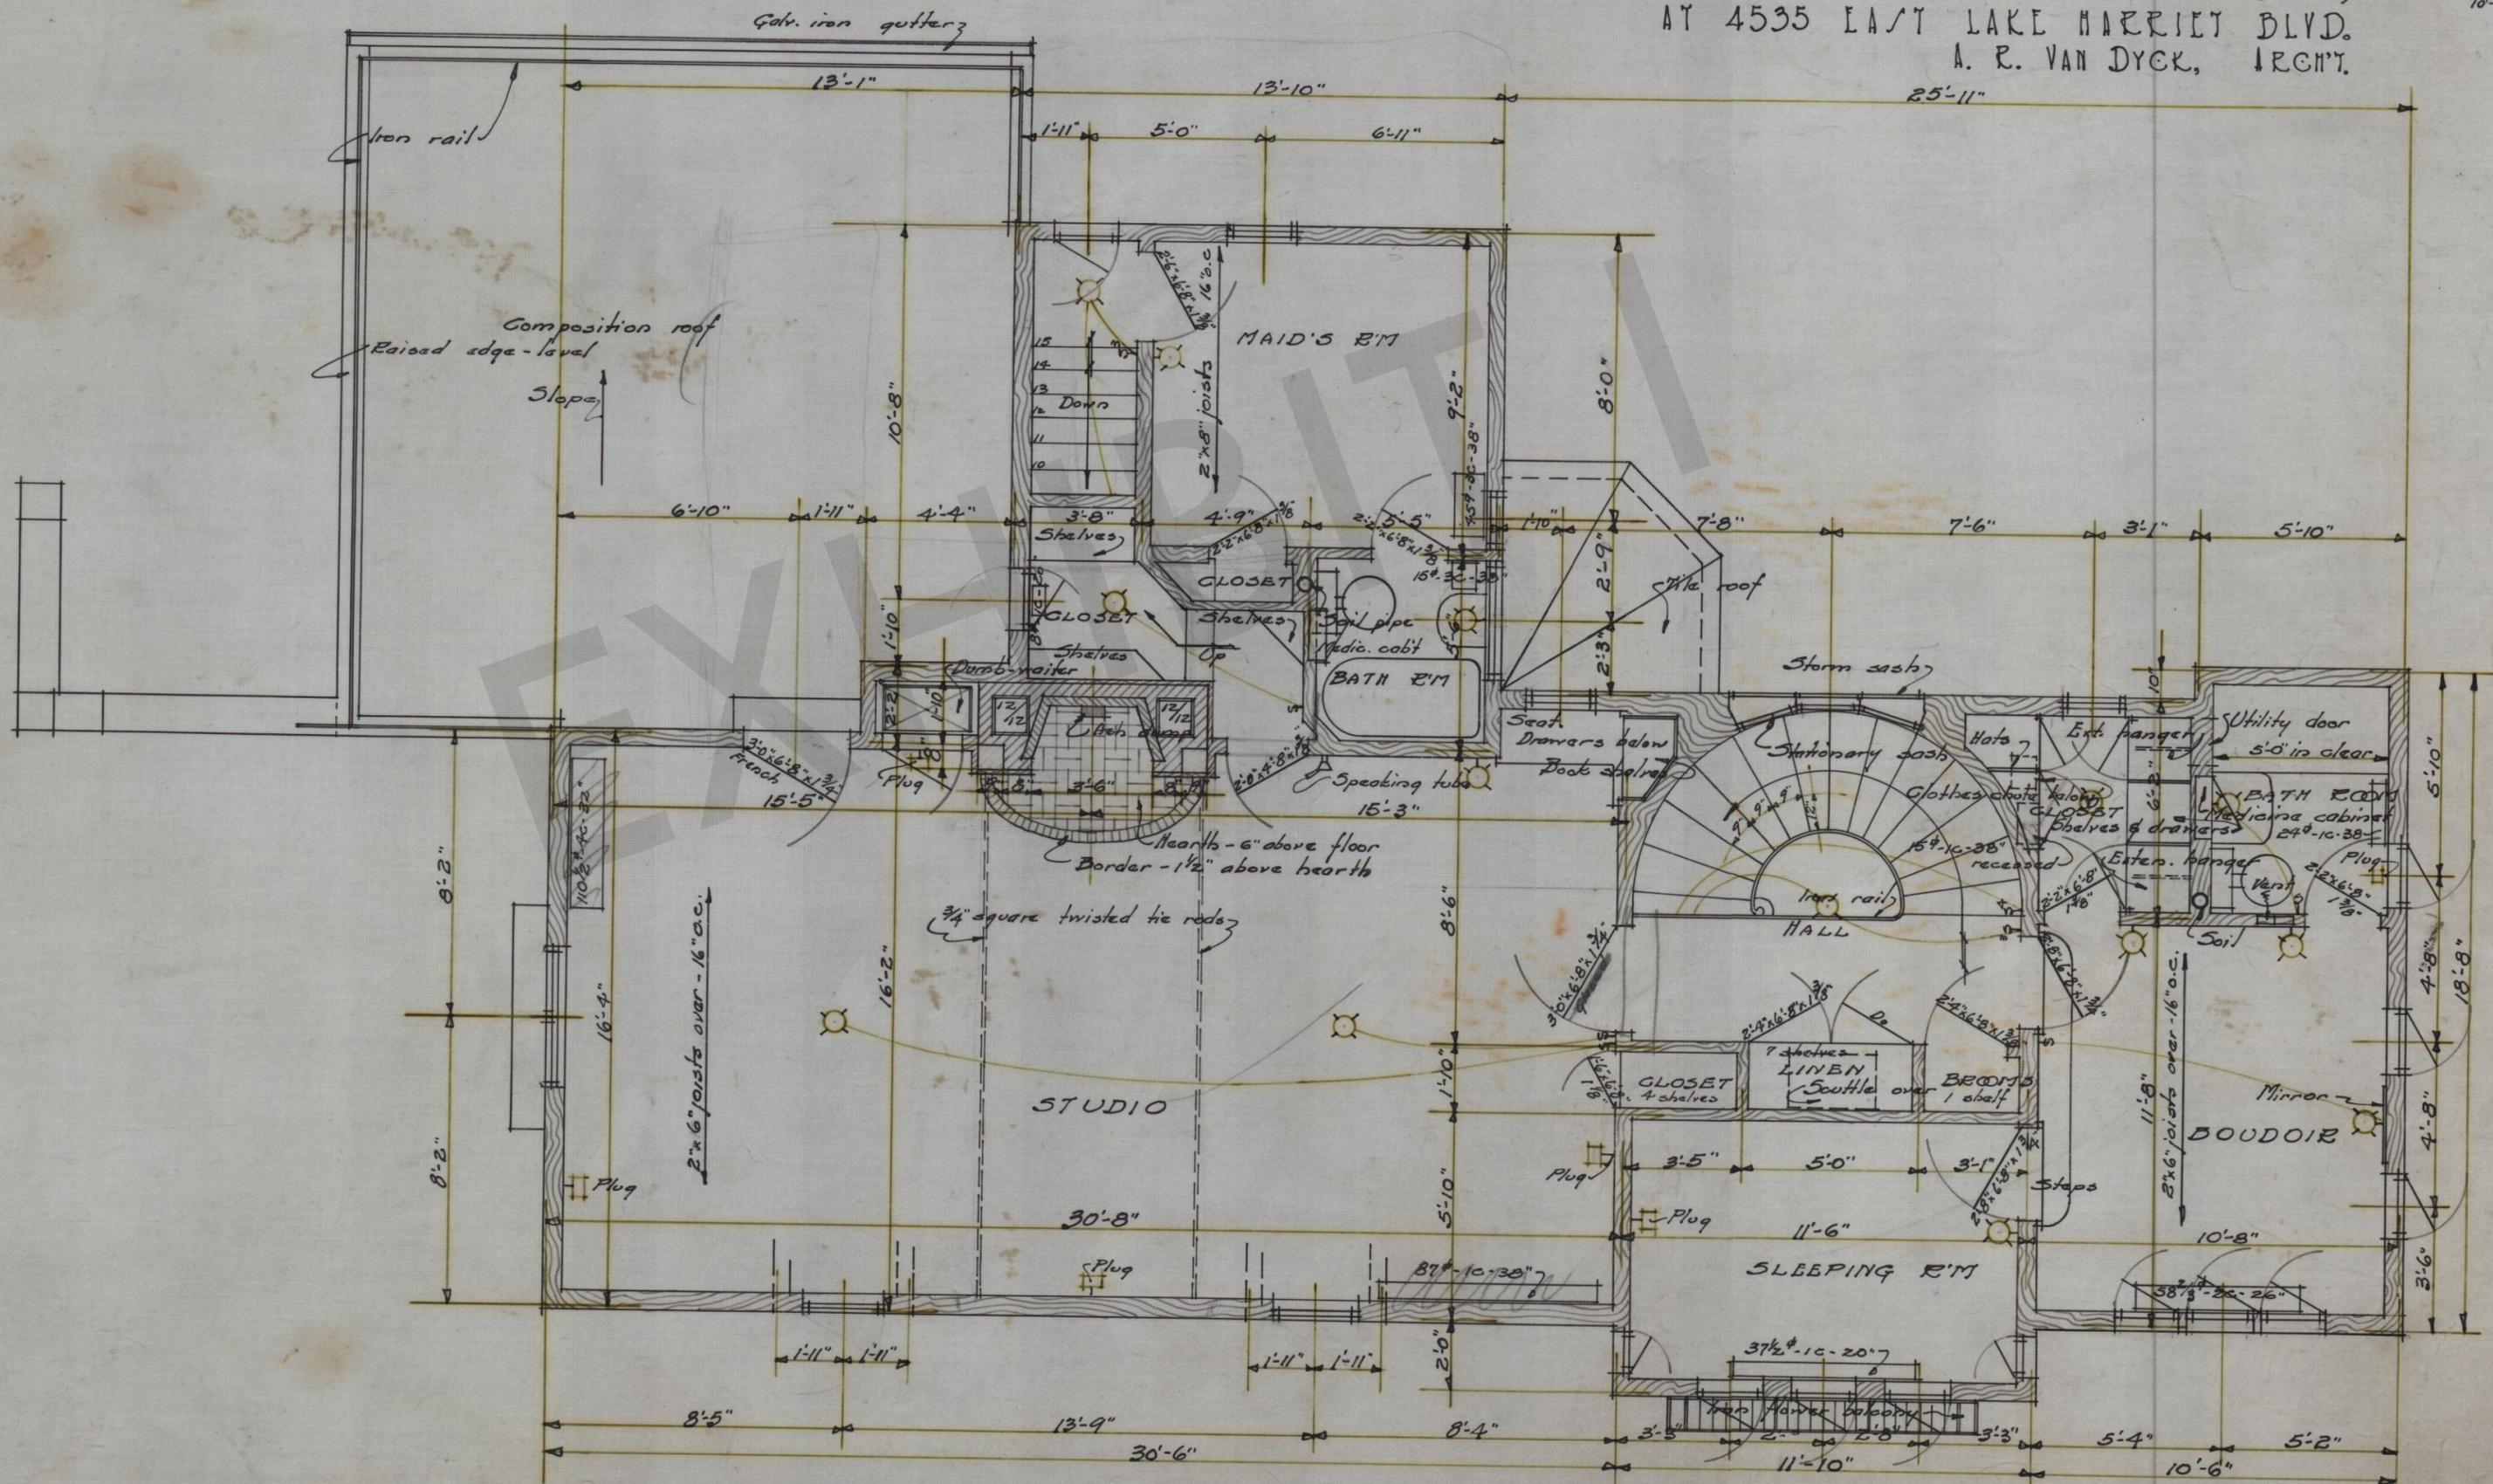

SECOND FLOOR PLAN  
 Scale - 1/4" = 1'-0"

RESIDENCE FOR DR. CORA JOHNSTONE BEST,  
AT 4535 EAST LAKE HARRIET BLVD.  
A. R. VAN DYCK, ARCHT.

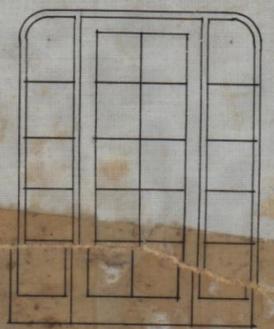

FRONT STORM DOOR  
Scale - 1/4" = 1'-0"



FRONT SCREEN  
Iron rail - see detail

This stile opposite  
stile on door



Window behind grille

Spindles  
Open

Wood gate

Recessed 3/4"



Brick  
Stucco



Tile roof

Wrought iron finials

Galv. iron hanging gutter

Brick sills

G.I. conductor head (see detail)

Name of perforated letters

Stucco on metal lath

Second floor

Boudoir floor

Galv. iron D.S.

Stucco brackets

Floric glass

Stone shelf

Stone shelf

Rough stones  
Brick inserts

First floor line

Brick border

Splatter block

Splatter block

Bedroom floor  
Grade - 105.97

Basement floor line

Cement splatter block

Foundation corbelled out


WEST ELEV  
Scale - 1/4"






Garage detail below

RESIDENCE FOR DR. CORA JOHNSTONE BEST.  
AT 4535 EAST LAKE HARRIET BLVD.  
A. R. VAN DYCK, ARCHT.

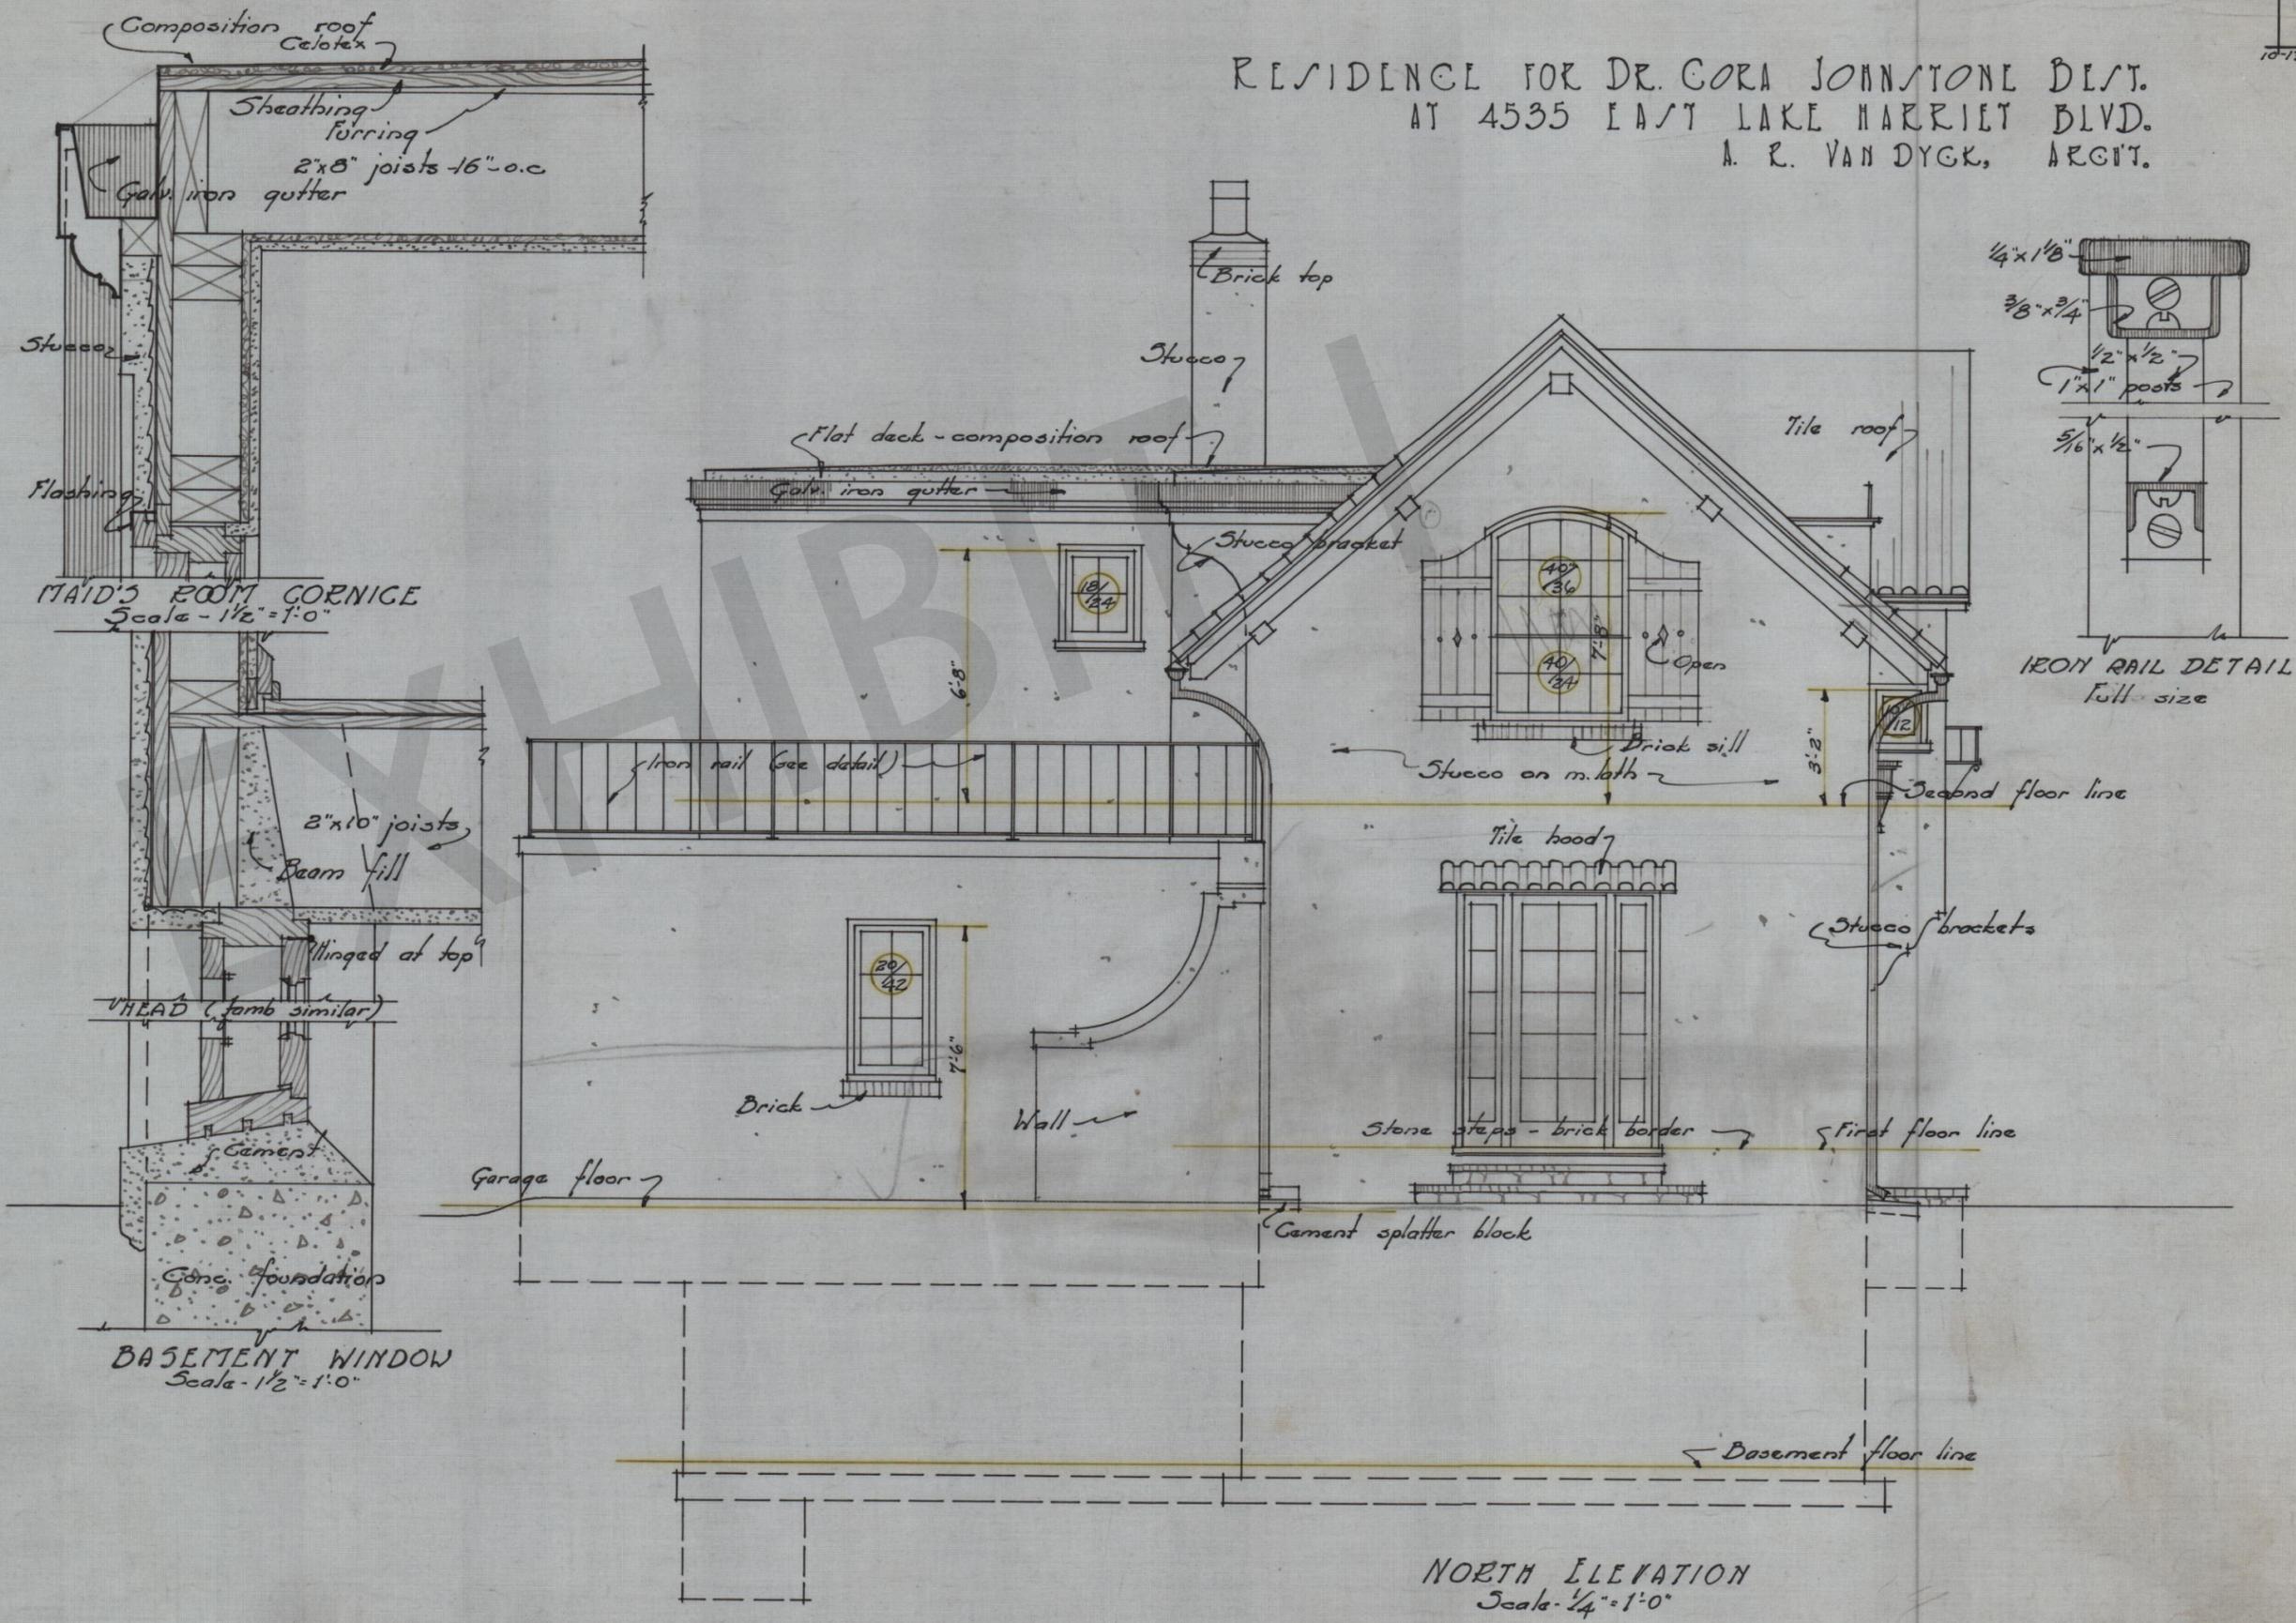

NORTH ELEVATION  
Scale - 1/4" = 1'-0"


RESIDENCE FOR DR. CORA JOHNSTONE BENT,  
 AT 4535 EAST LAKE HARRIET BLVD.  
 A. R. VAN DYCK, ARCHT.

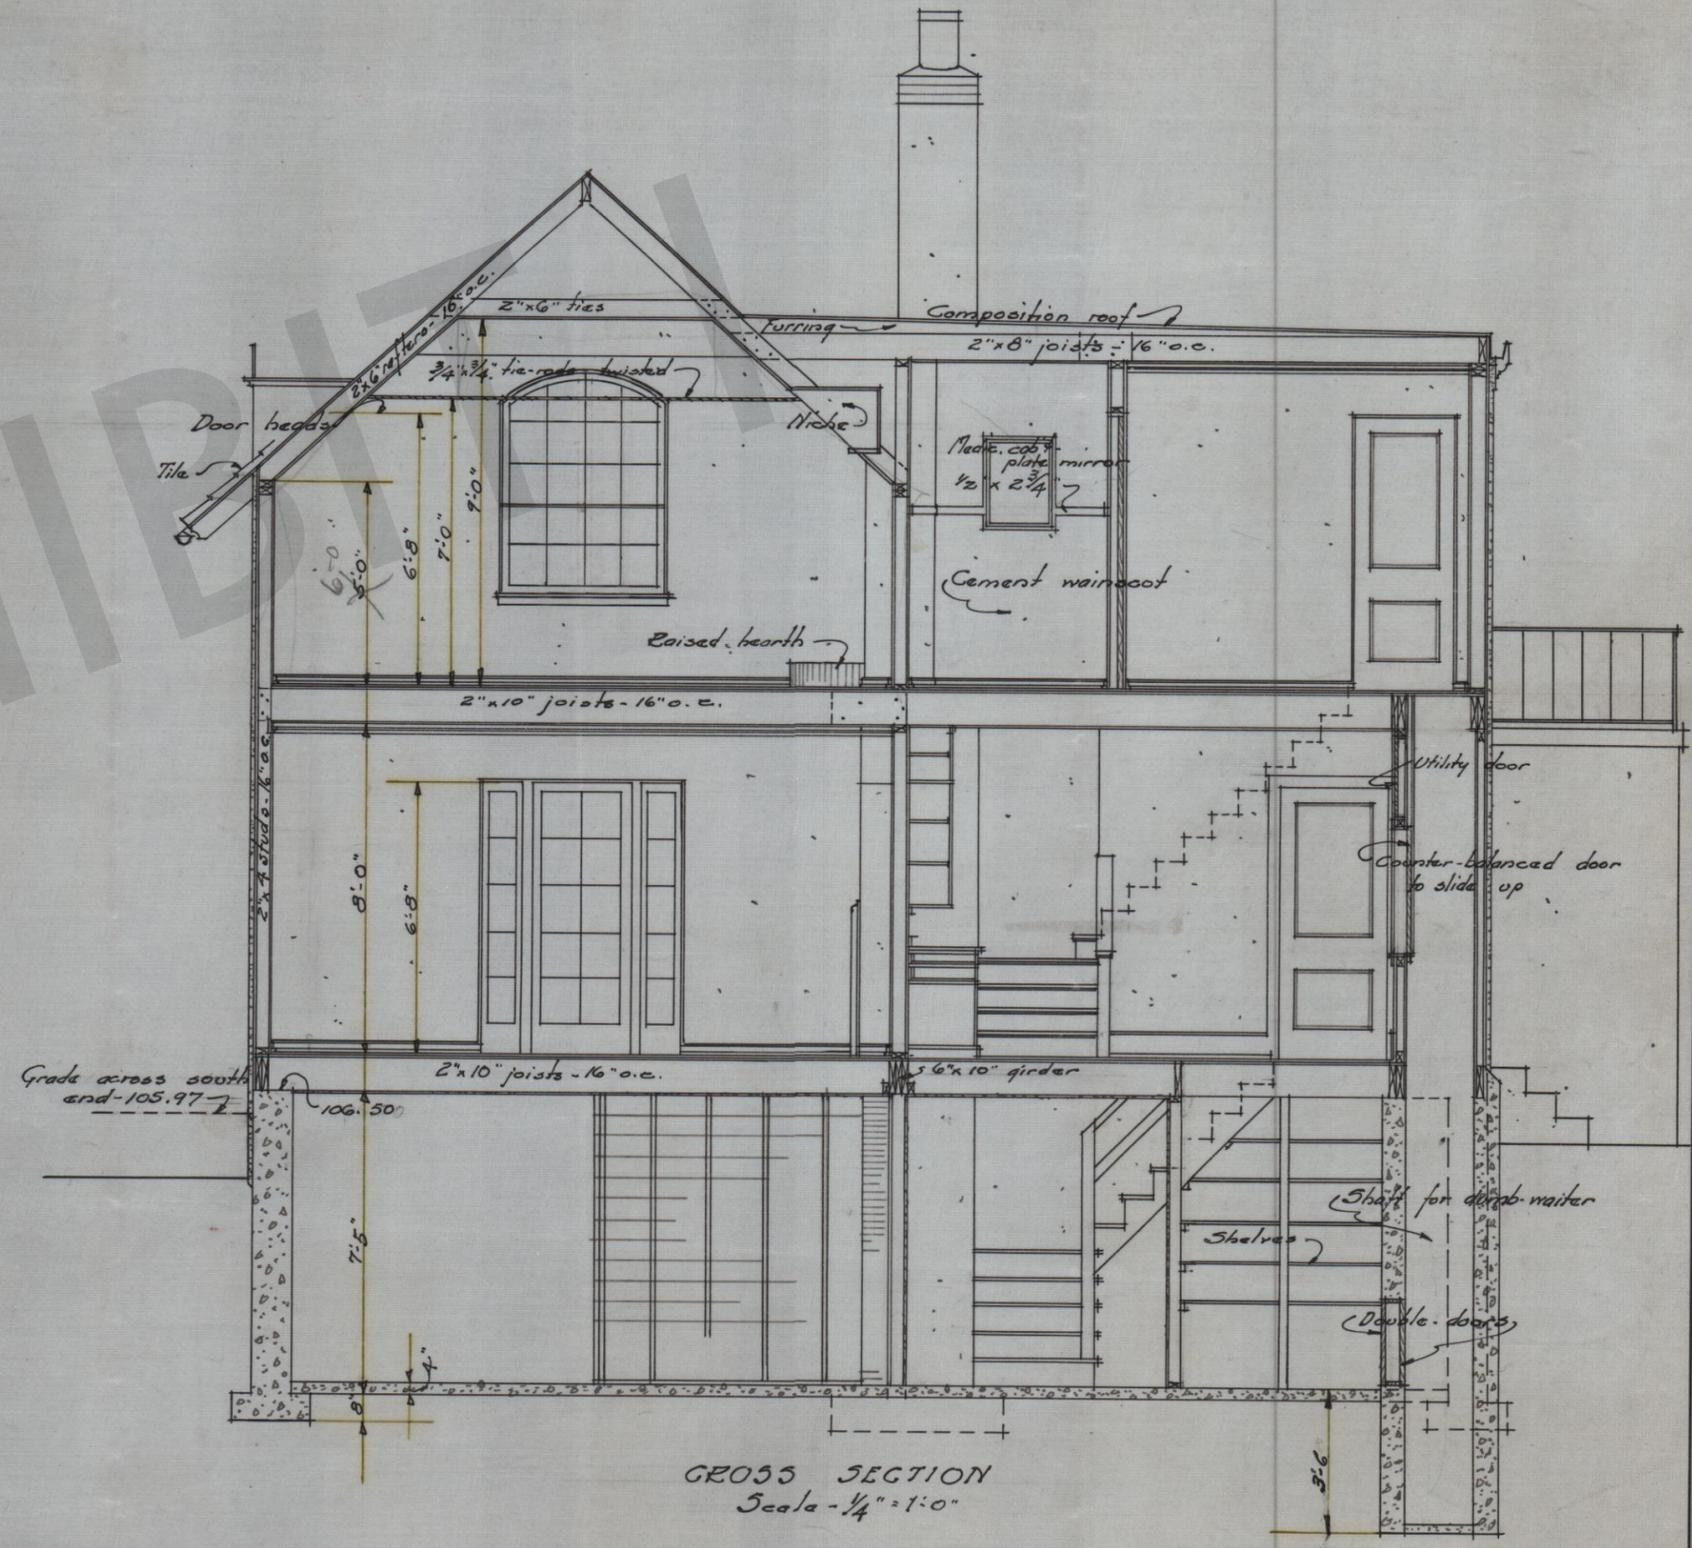


GROSS SECTION  
 Scale - 1/4" = 1'-0"

Mains into first omitted.


RESIDENCE FOR DR. CORA JOHNSTONE BEST,  
AT 4535 EAST LAKE HARRIET BLVD.  
A. E. VAN DYCK, ARCHT.

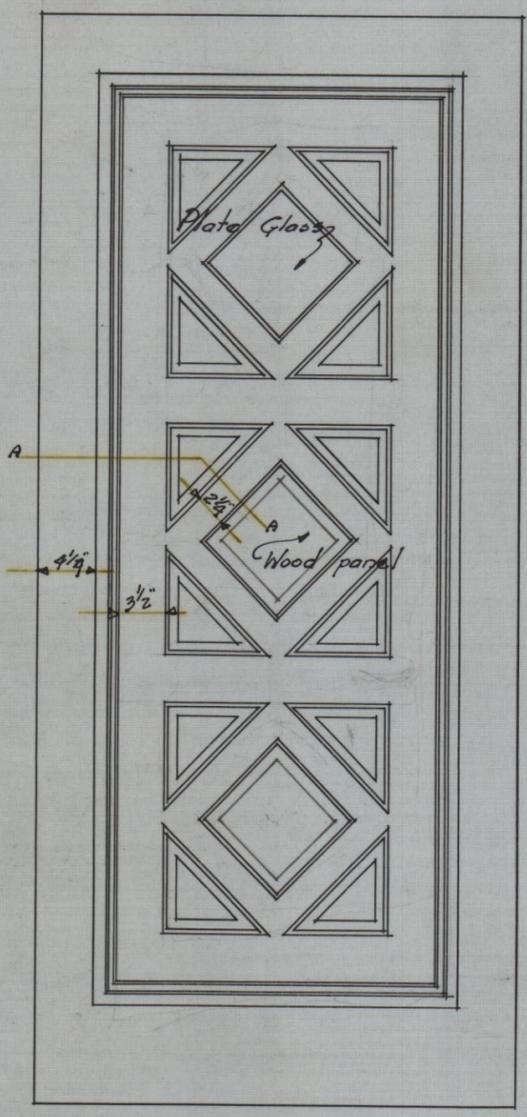


FRONT ENTRANCE DOOR  
Scale - 1" = 1'-0"

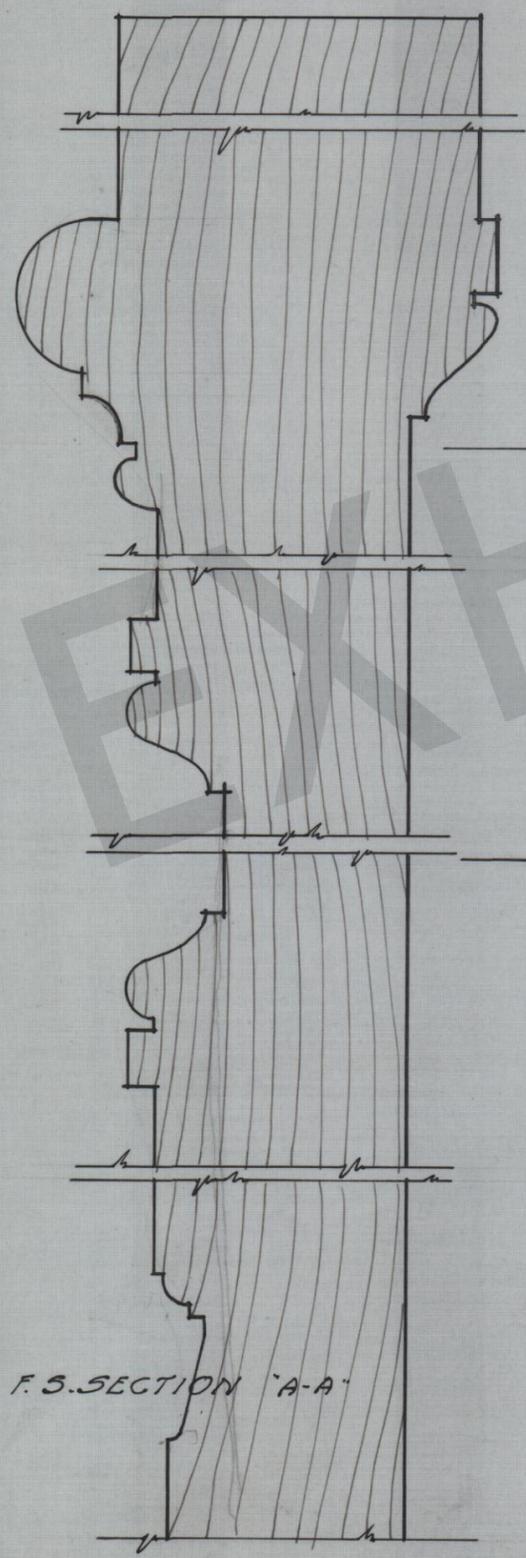



F.S. SECTION "A-A"

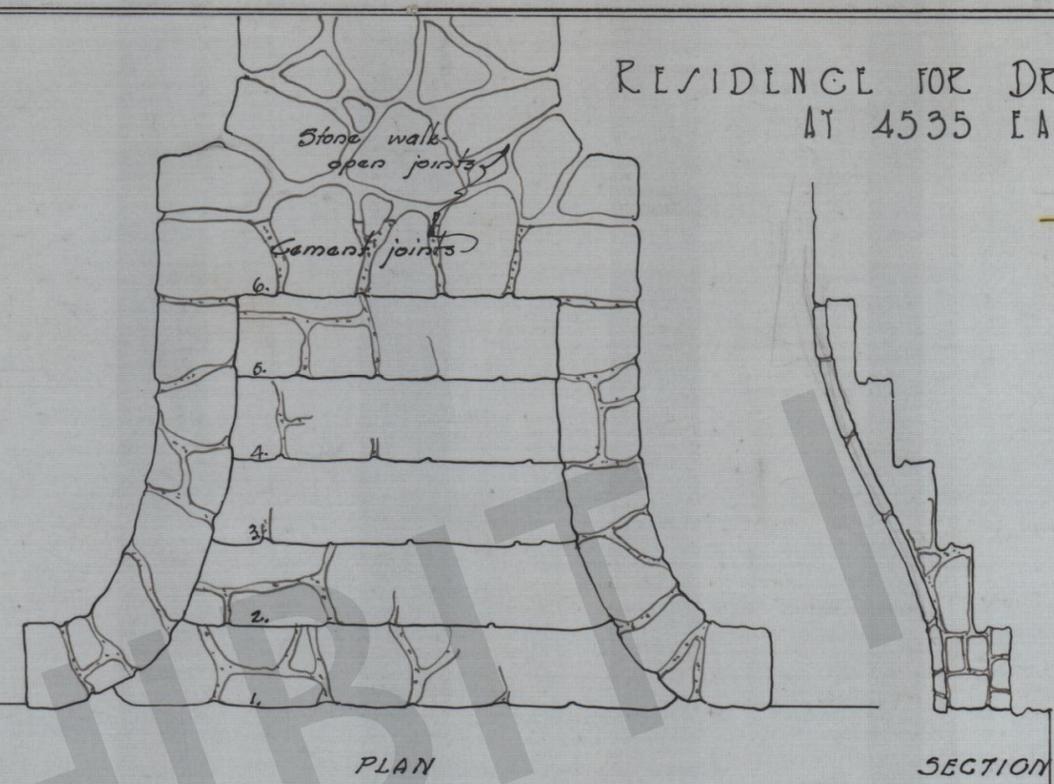

PLAN

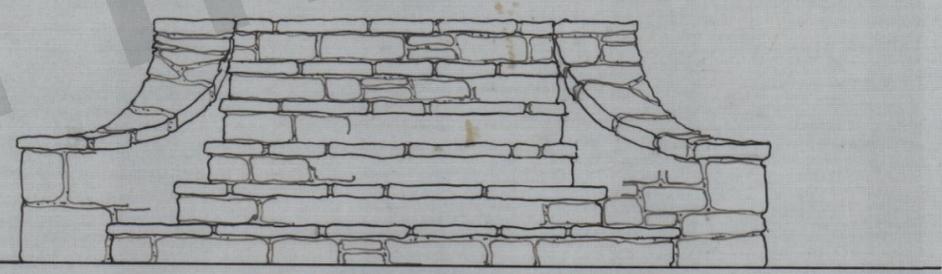










ELEVATION  
STEPS AT STREET  
Scale - 1/2" = 1'-0"

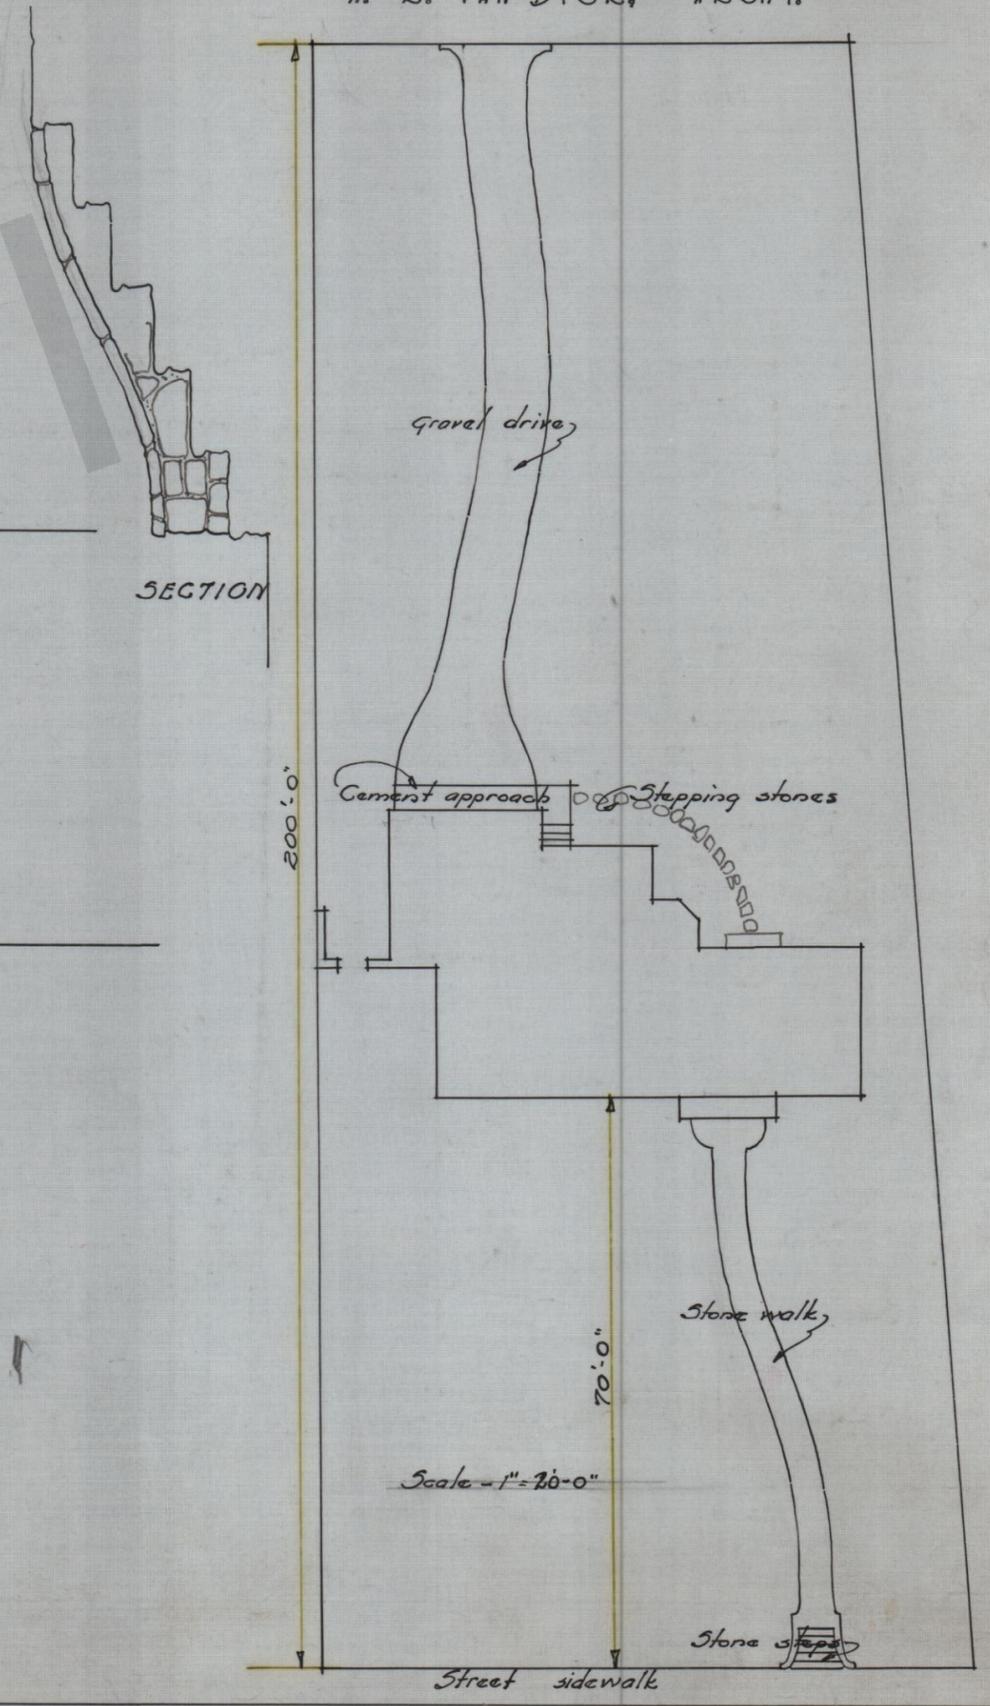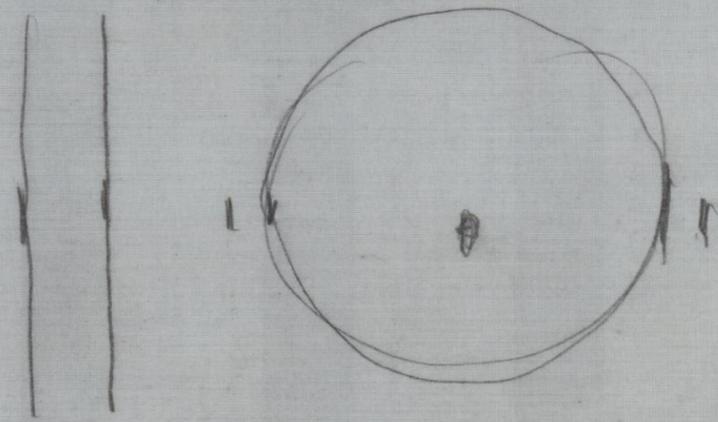












Scale - 1" = 20'-0"

Street sidewalk



RESIDENCE FOR DR. CORA JOHNSTONE BEST,  
 AT 4535 EAST LAKE HARRIET BLVD.  
 A. R. VAN DYCK, ARCHT.

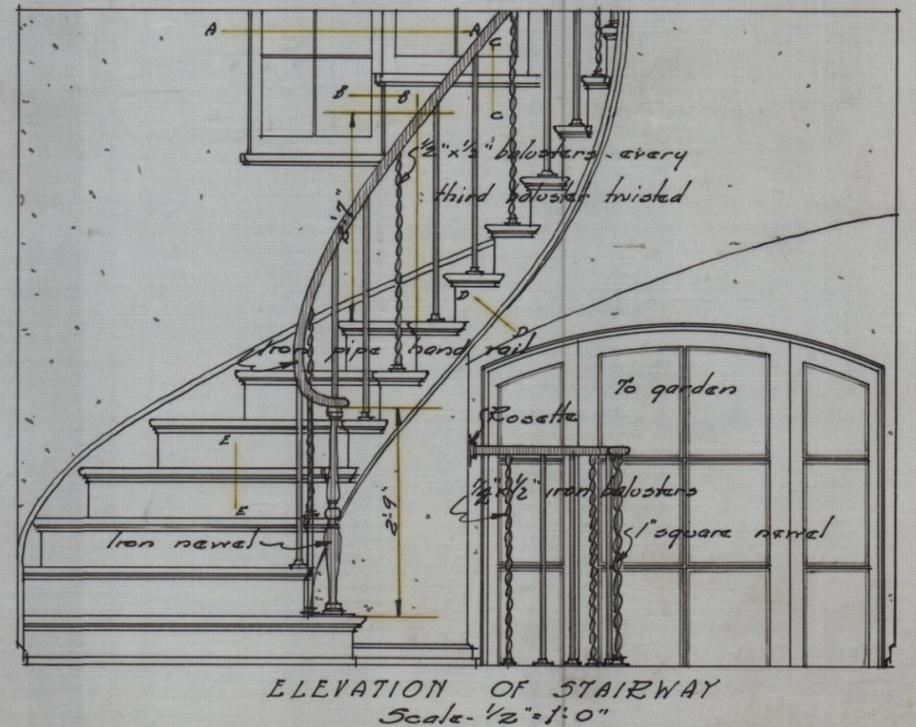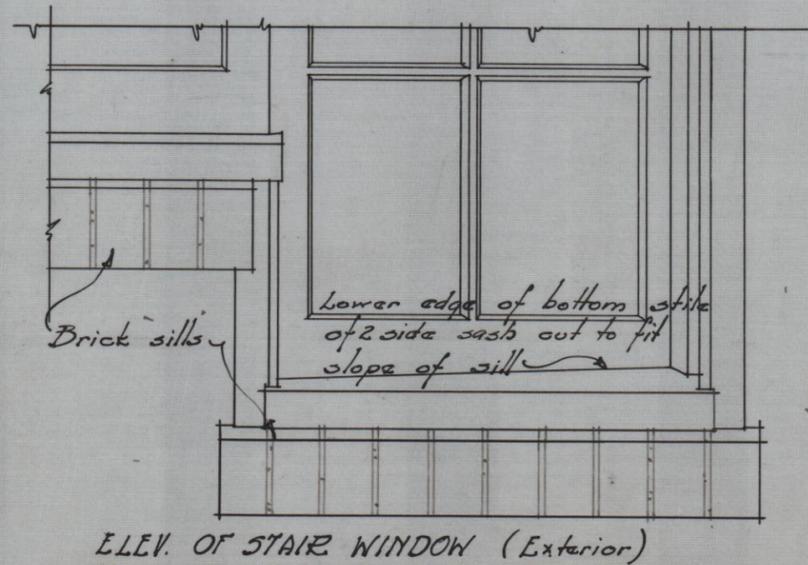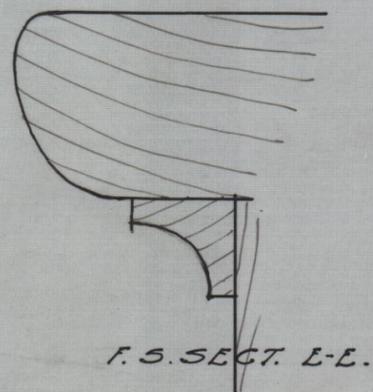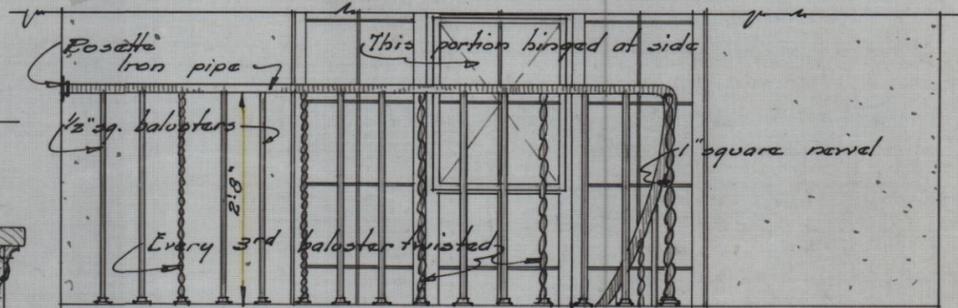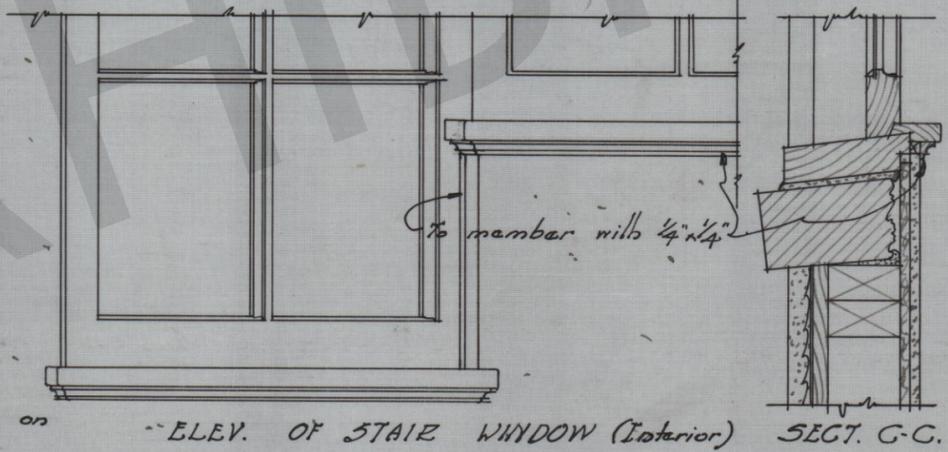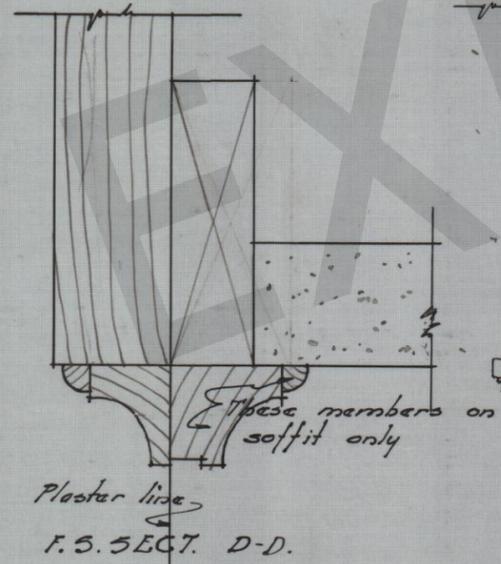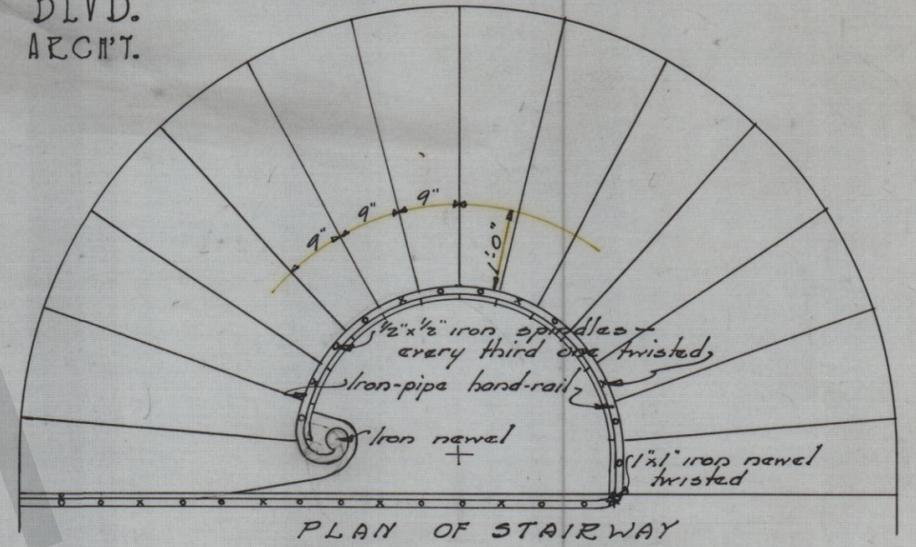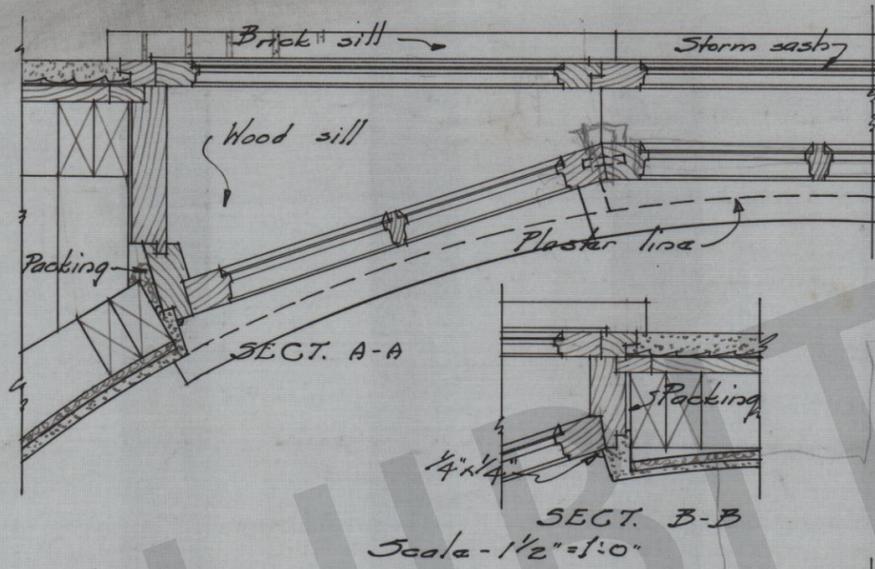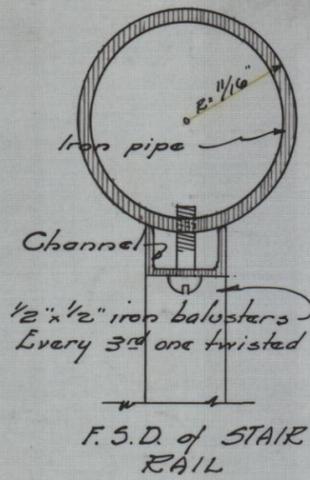


RESIDENCE FOR DR. CORA JOHNSTONE BLST,  
 AT 4535 EAST LAKE HARRIET BLVD.  
 A. E. VAN DYCK, ARCH'T.

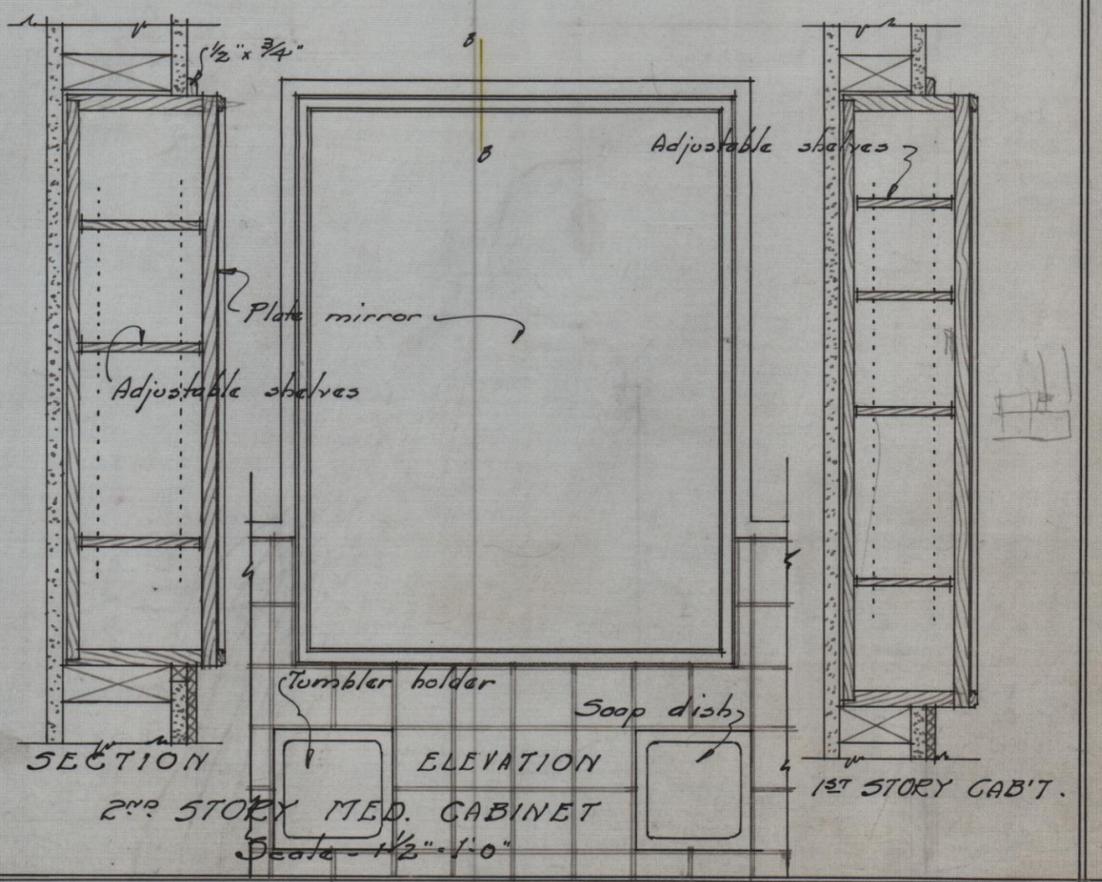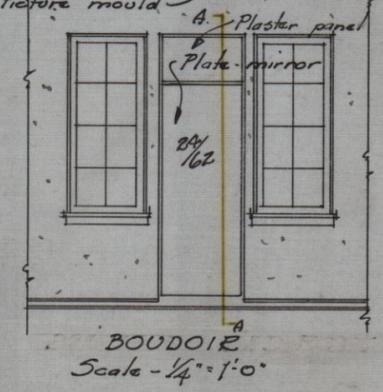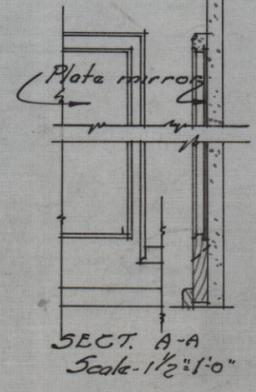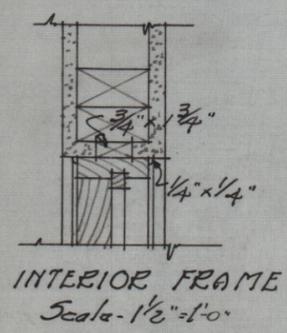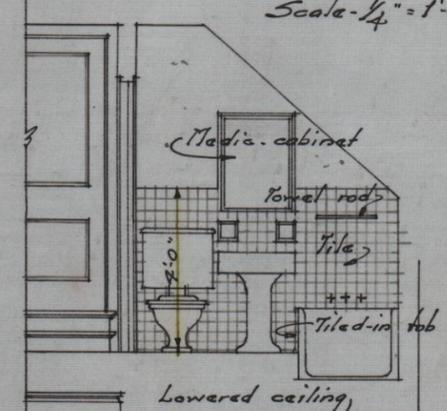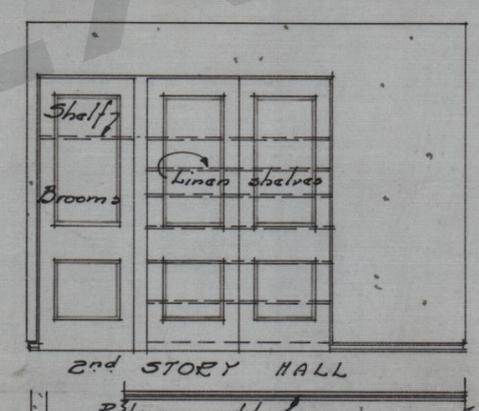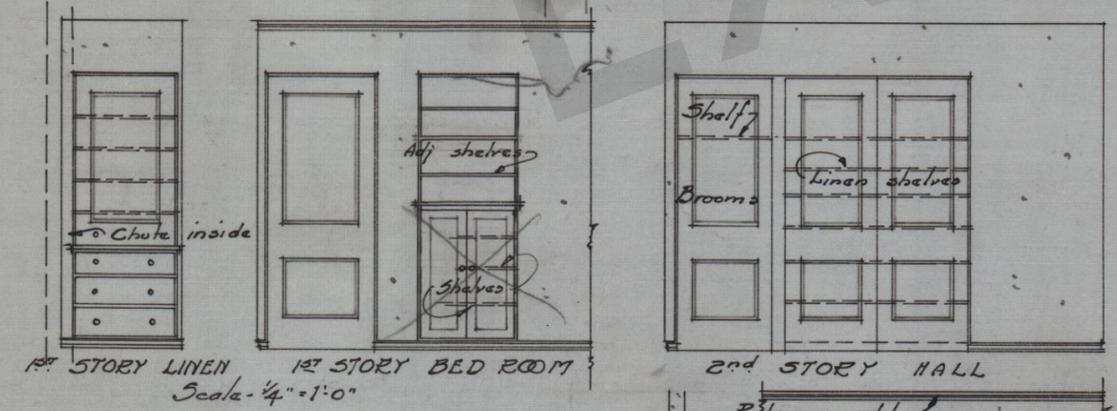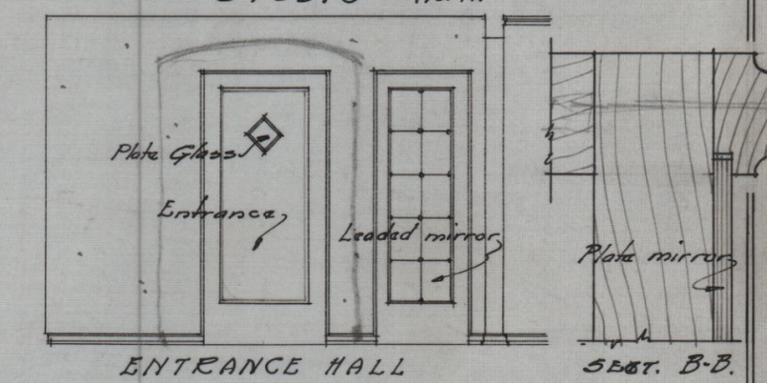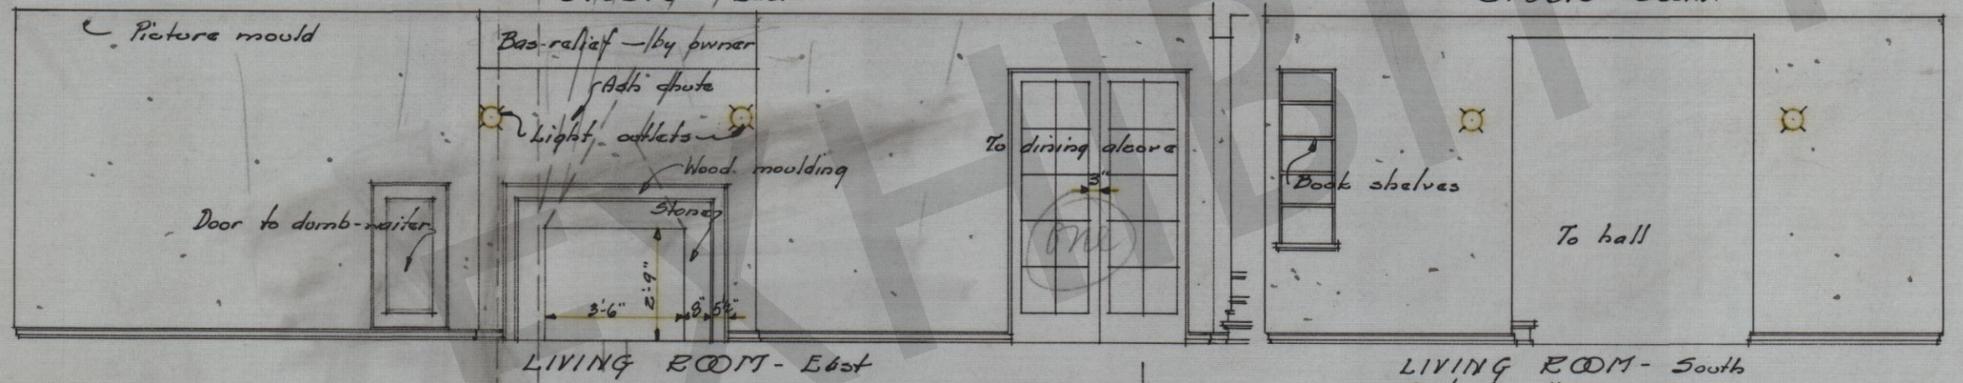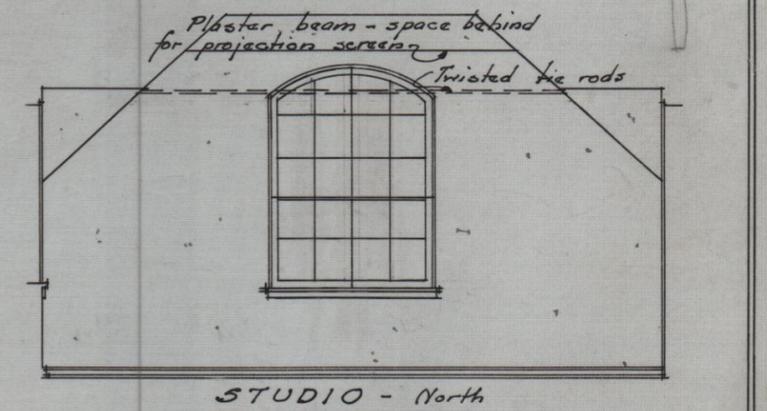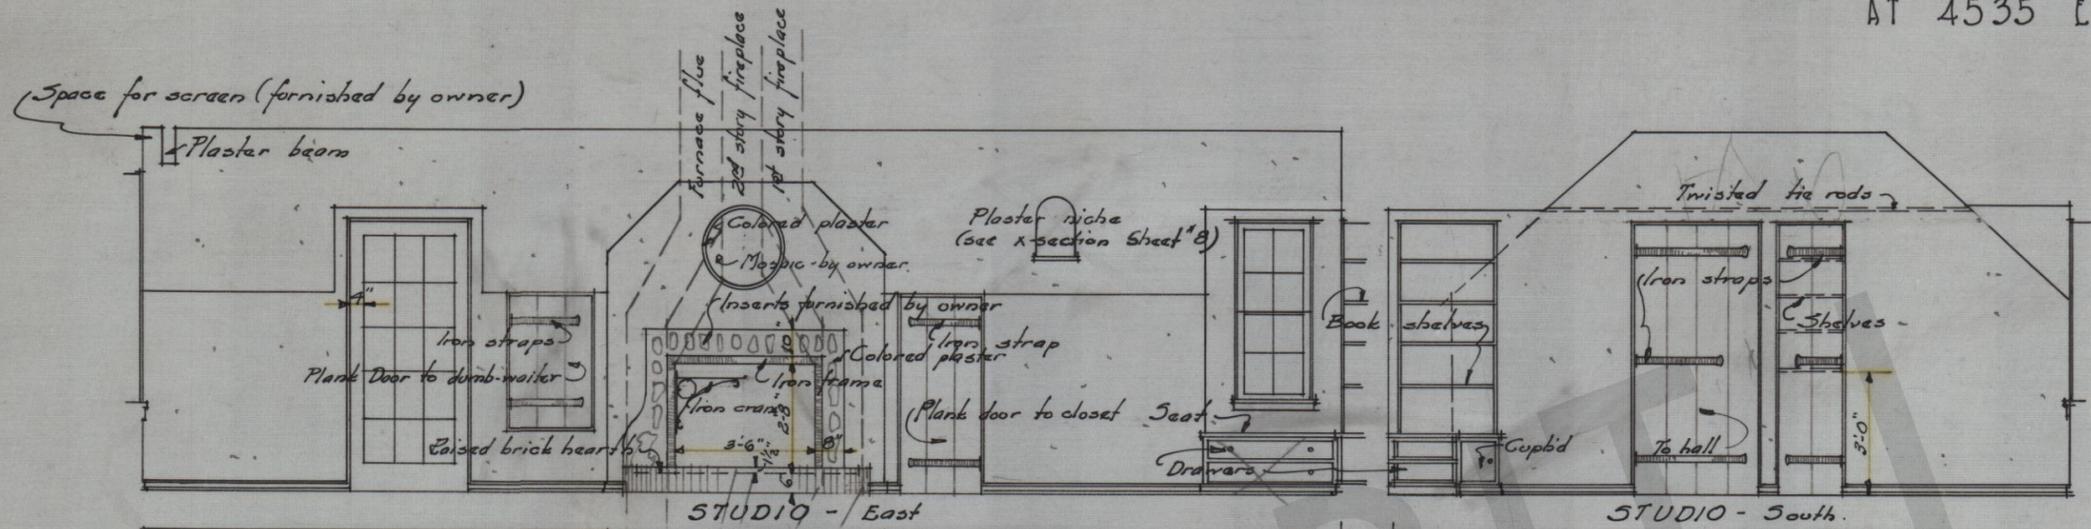


RESIDENCE FOR DR CORA JOHNSTONE BEST.  
AT 4535 EAST LAKE HARRIET BLVD.  
A. R. VAN DYCK, ARCHT.

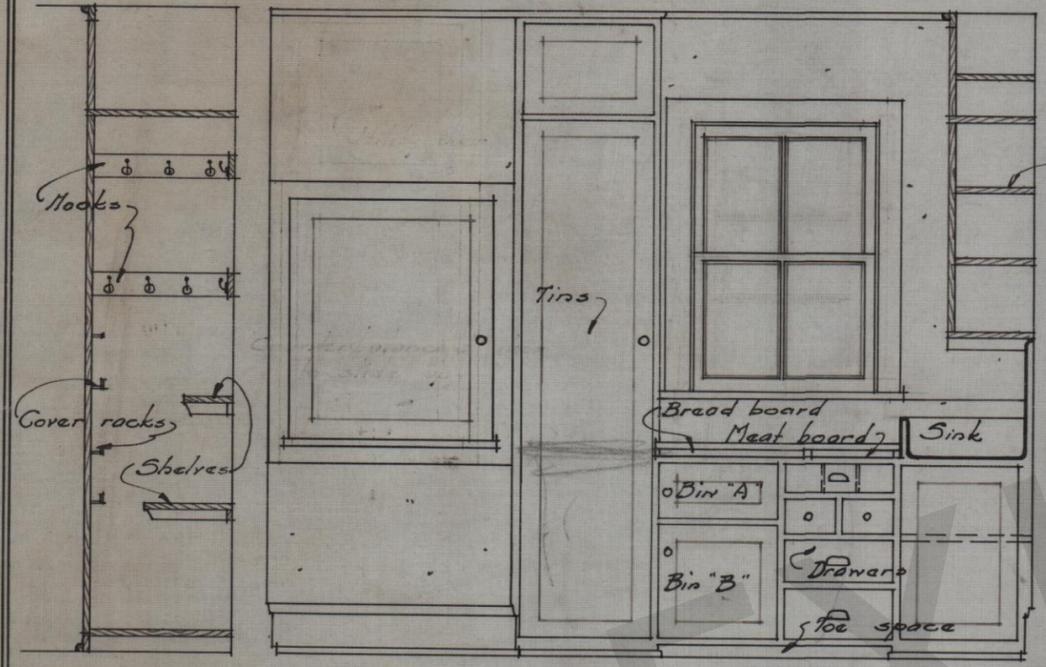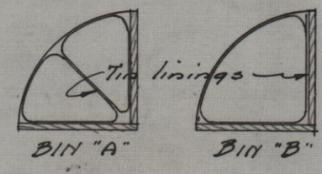


TIN CUPB'D. KITCHEN - EAST

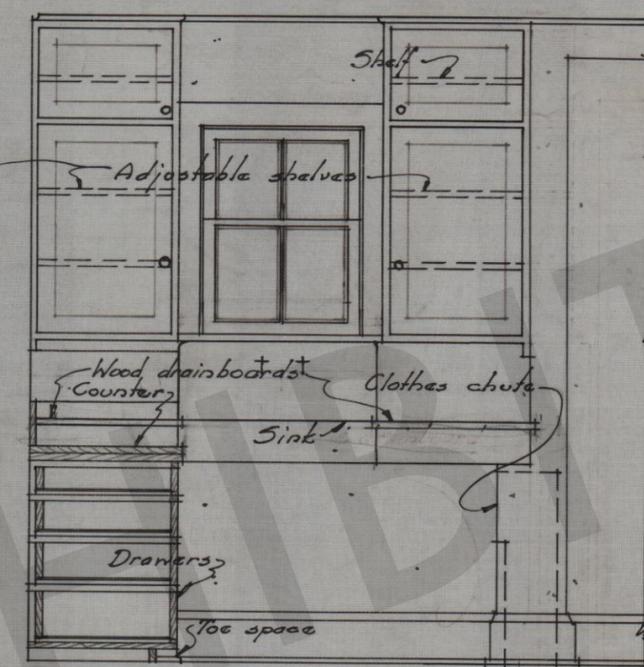


KITCHEN - SOUTH  
Scale - 1/2" = 1'-0"

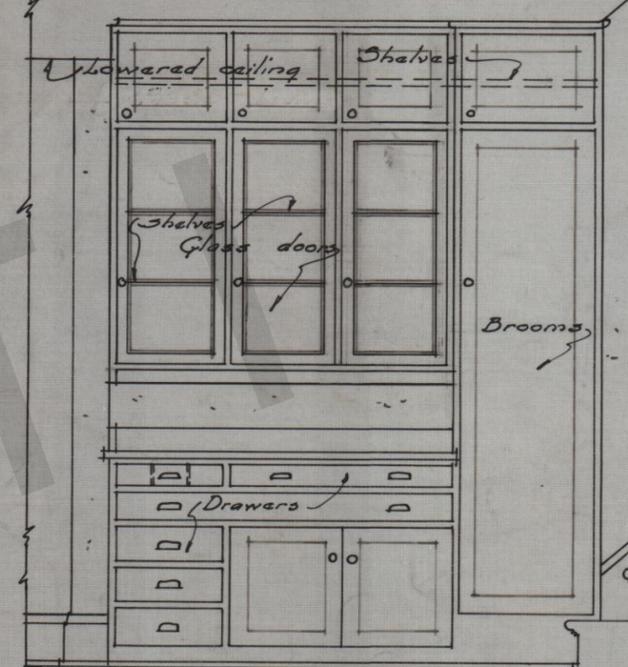


KITCHEN - WEST

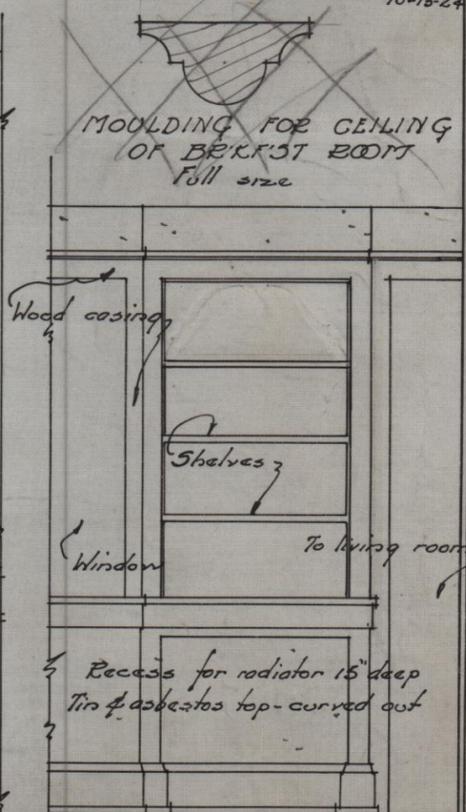


CHINA CUPB'D IN ALCOVE.

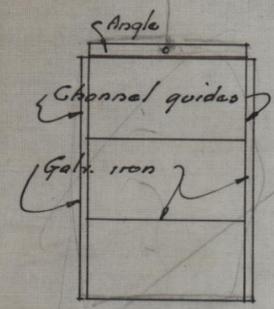


ELEV. OF D-W CAB

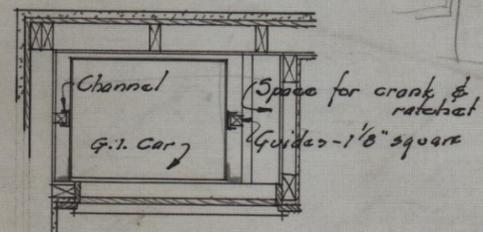

PLAN OF DUMB WAITER  
Scale - 1/2" = 1'-0"

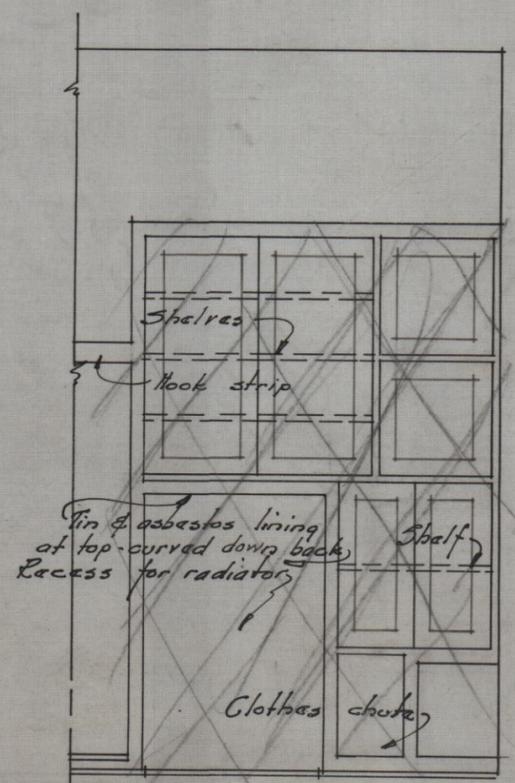

NORTH

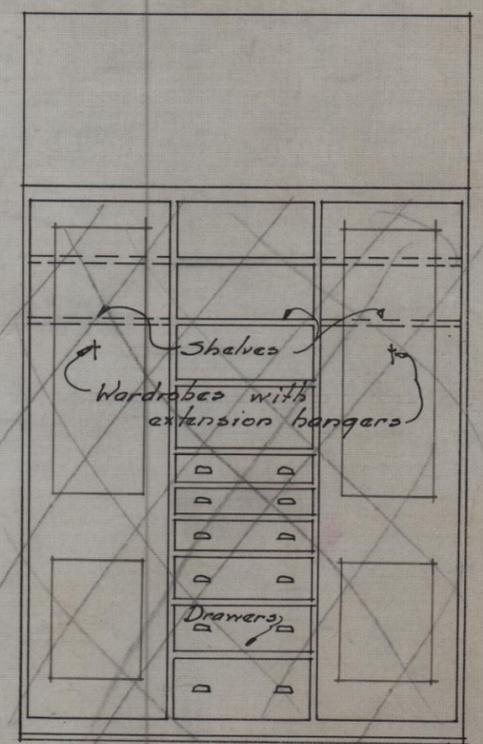

SOUTH

BOUDOIR CLOSET  
Scale 1/2" = 1'-0"