

**LICENSES AND CONSUMER SERVICES
LICENSE INSPECTOR'S REPORT**

License Number: L200-50015

Police File Number: F.13824

Date of Application: March 29, 2016

Applicant/Legal Entity: Pony Up, LLC

DBA: The Draft Horse

Address: 117 14th Avenue Northeast
Minneapolis, MN 55413

Current License at Location: On-Sale Liquor with Sunday Sales Class "D" license

License Application Requested: Permanent Expansion of Premises to add a new sidewalk cafe

Inspector: Greg Buenning

Off-Street Parking: The Minneapolis Zoning Department does not require any additional off street parking spaces.

Metropolitan Council Service Availability Charges: 1

Public Hearing Required: A public hearing is required

Neighborhood/Ward: Sheridan/3 **Zoning:** C1

Sidewalk Cafe


The Draft Horse will be expanding their business by adding an approved sidewalk café which will have 32 seats. The sidewalk café will be located on the 14th Avenue Northeast sidewalk. The sidewalk café will be compact and contiguous with the business. The design plan for this sidewalk café has been approved by City of Minneapolis Public Works Transportation Division.

Notice To Residents

A public hearing is required for this license application. A public hearing for the expansion of the sidewalk café will be held on May 3, 2016, at the Community Development & Regulatory Services Committee meeting. On April 22, 2016, 80 notices were mailed to residents and property owners within 300 feet of the premises. An electronic hearing notice was e-mailed to Council Member Jacob Frey, the Sheridan Neighborhood Association, and the Northeast Minneapolis River District.

Diagram

See next page

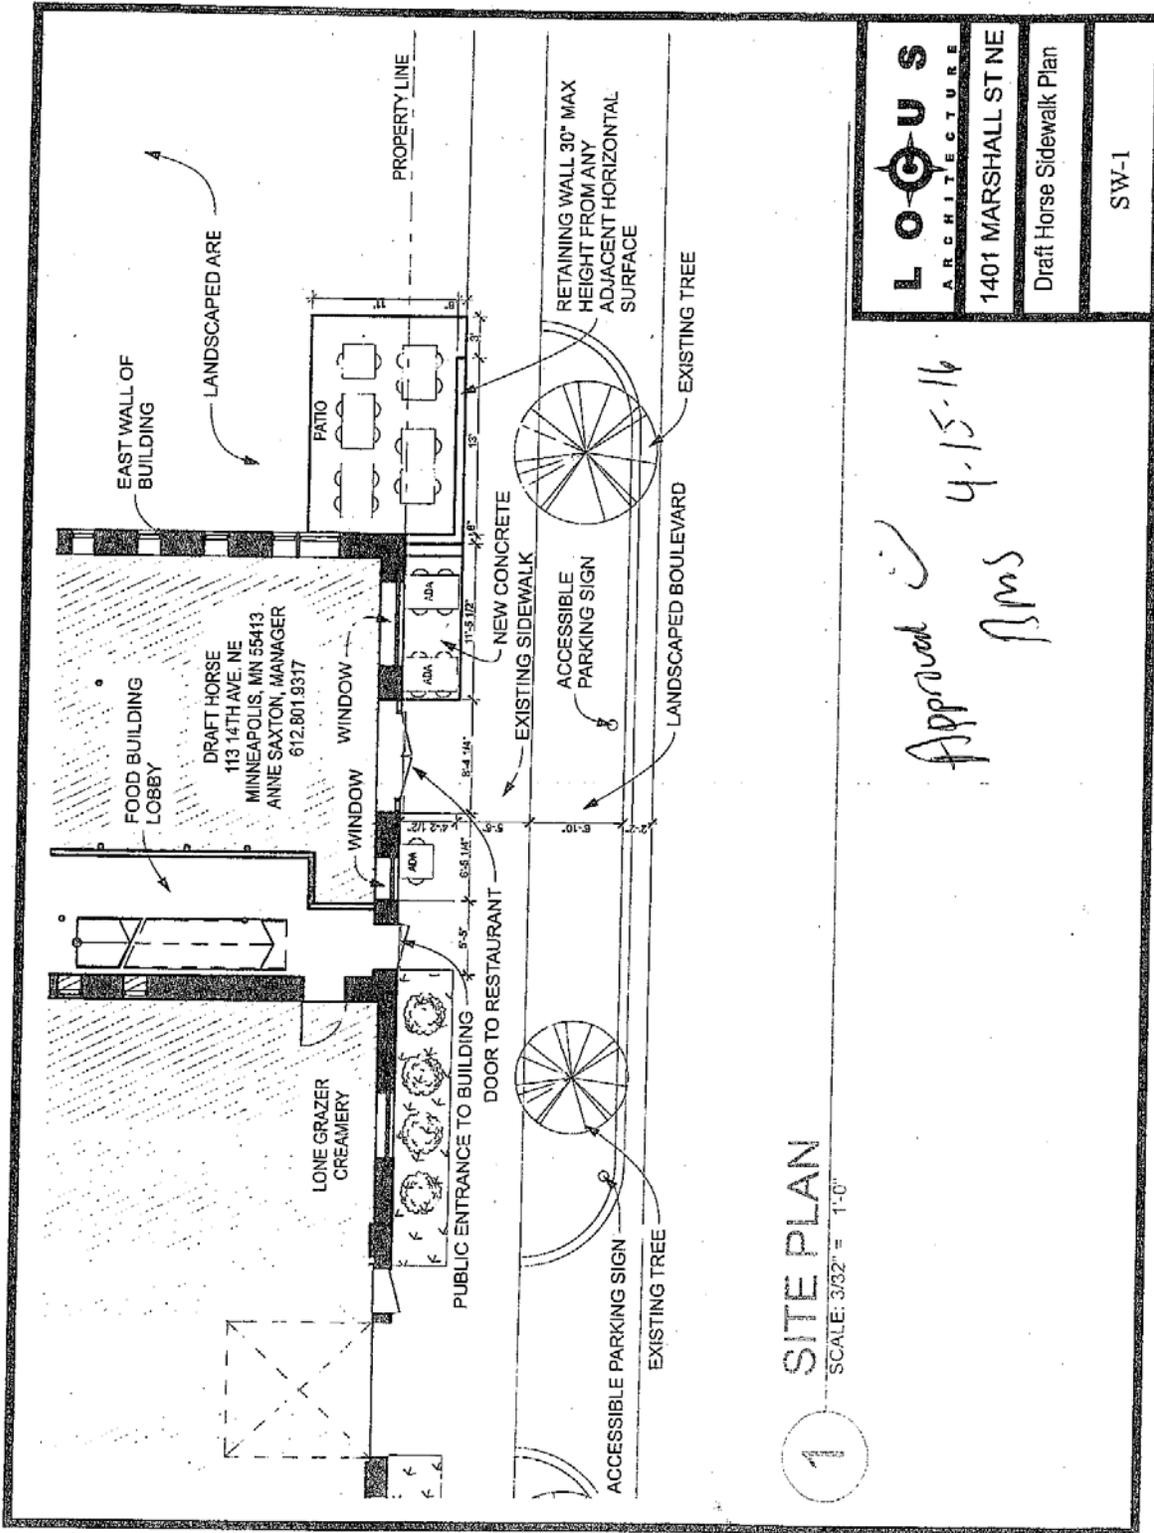

1 SITE PLAN

SCALE: 3/32" = 1'-0"

	1401 MARSHALL ST NE
	Draft Horse Sidewalk Plan
SW-1	

Approved ✓ 4-15-16
 Jms