



view from corner



view across site looking north

tanek

architecture
specialty millwork
virtual vision
project management

118 E. 26th Street
Suite 300
Minneapolis, MN 55404
P: 612-879-8225
F: 612-879-8152

www.tanek.com

site photos

Lupe Property Company
Commercial Building

I hereby certify that this plan,
specification or report was prepared by me
or under my direct supervision and that I
am a duly licensed architect under the laws
of the state of Minnesota.

name date

license number:

project #
scale: nts
name:

3.16.09

site plan

Lupe Property Company
Commercial Building

I hereby certify that this plan, specification or report was prepared by me or under my direct supervision and that I am a duly licensed architect under the laws of the state of Minnesota.


name date

license number:

project #
scale: 1"=100'
name:

3.16.09




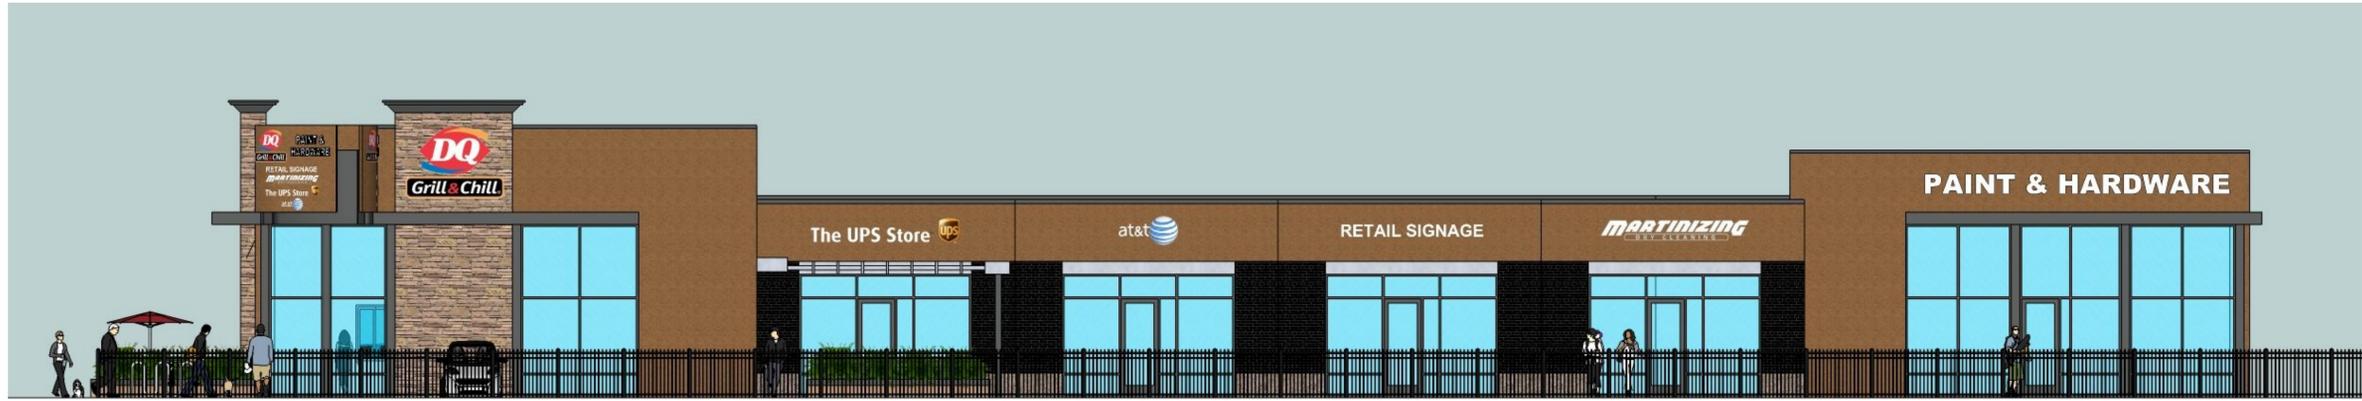

west elevation



south elevation

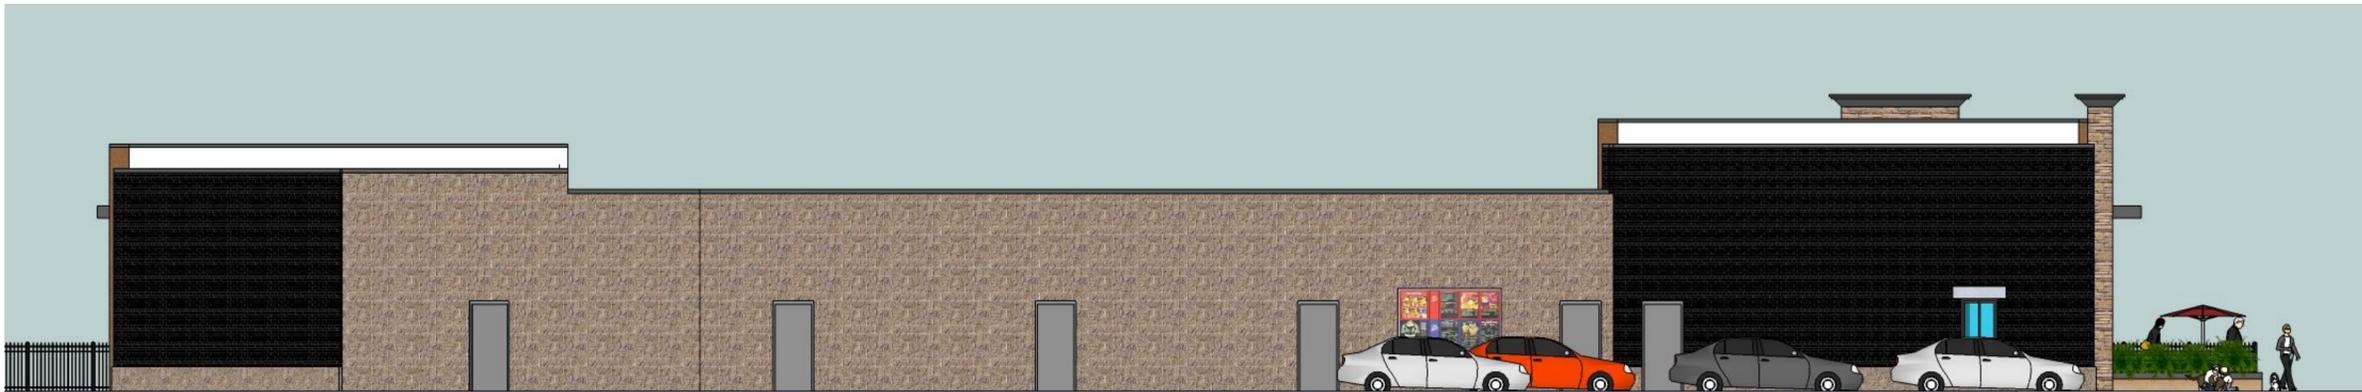

east elevation



north elevation

tanek

architecture
specialty millwork
virtual vision
project management

118 E. 26th Street
Suite 300
Minneapolis, MN 55404
P: 612-879-8225
F: 612-879-8152

www.tanek.com

elevations

Lupe Property Company
Commercial Building

I hereby certify that this plan,
specification or report was prepared by me
or under my direct supervision and that I
am a duly licensed architect under the laws
of the state of Minnesota.

name date

license number:

project #
scale: nts
name:

3.16.09

a-2



tanek

architecture
specialty millwork
virtual vision
project management

118 E. 26th Street
Suite 300
Minneapolis, MN 55404
P: 612-879-8225
F: 612-879-8152
www.tanek.com

perspectives

Lupe Property Company
Commercial Building

I hereby certify that this plan, specification or report was prepared by me or under my direct supervision and that I am a duly licensed architect under the laws of the state of Minnesota.

name date

license number:

project #
scale: nts
name:

3.16.09

a-3



tanek

architecture
specialty millwork
virtual vision
project management

118 E. 26th Street
Suite 300
Minneapolis, MN 55404
P:612-879-8225
F:612-879-8152
www.tanek.com

perspectives

Lupe Property Company
Commercial Building

I hereby certify that this plan,
specification or report was prepared by me
or under my direct supervision and that I
am a duly licensed architect under the laws
of the state of Minnesota.

name date

license number:


project #
scale: nts
name:

3.16.09


a-4

KEY NOTES:


A	BRICK
B	GLASS IN ALUMINUM STOREFRONT SYSTEM
C	STUCCO
D	STONE VENEER
E	CONCRETE MASONRY UNITS
F	METAL OVERHANG
G	PRE-CAST CONCRETE

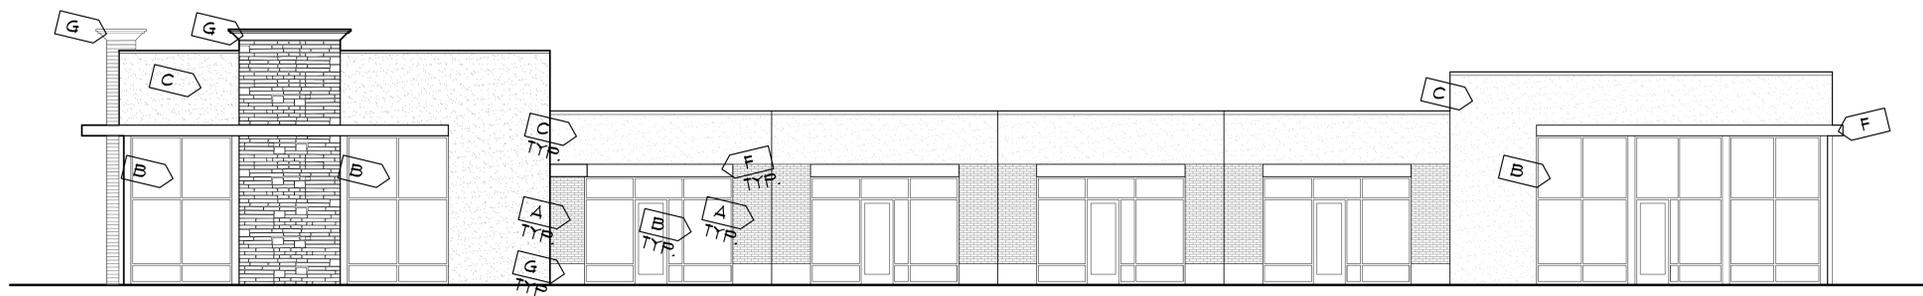


1 WEST ELEVATION
A200 1/8" = 1'-0"

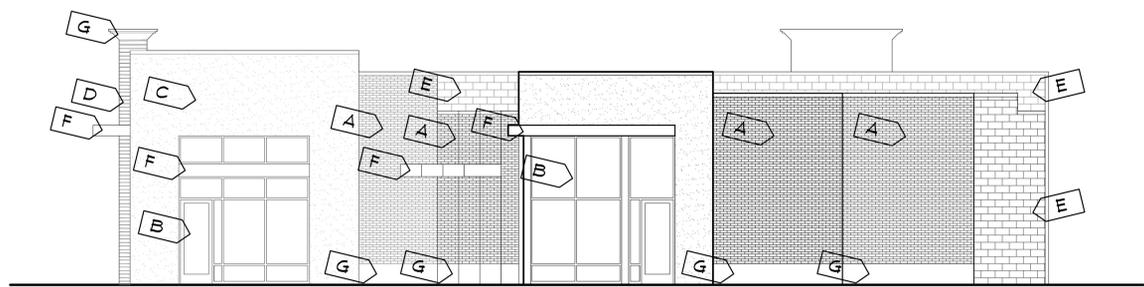

2 SOUTH ELEVATION
A200 1/8" = 1'-0"

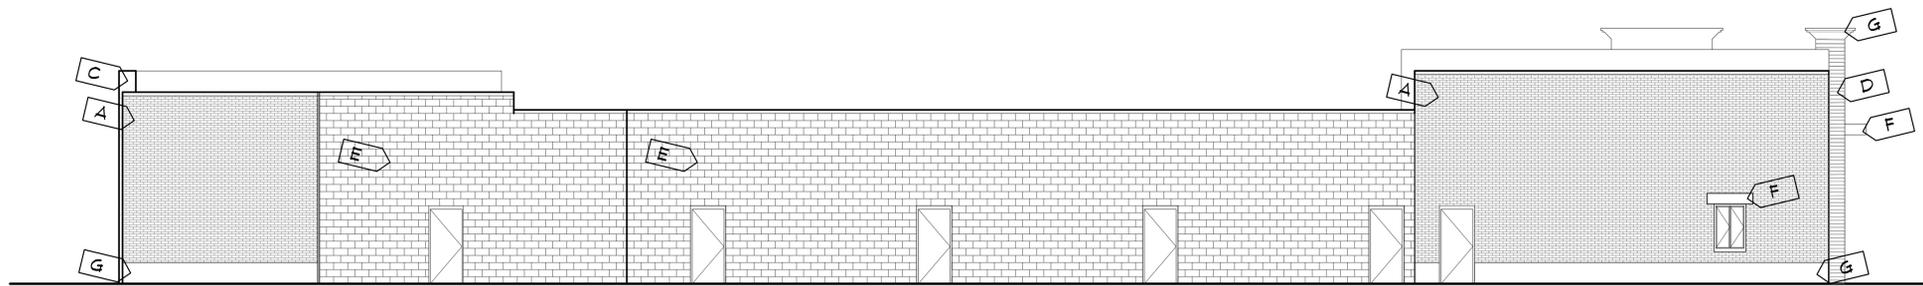

3 EAST ELEVATION
A200 1/8" = 1'-0"

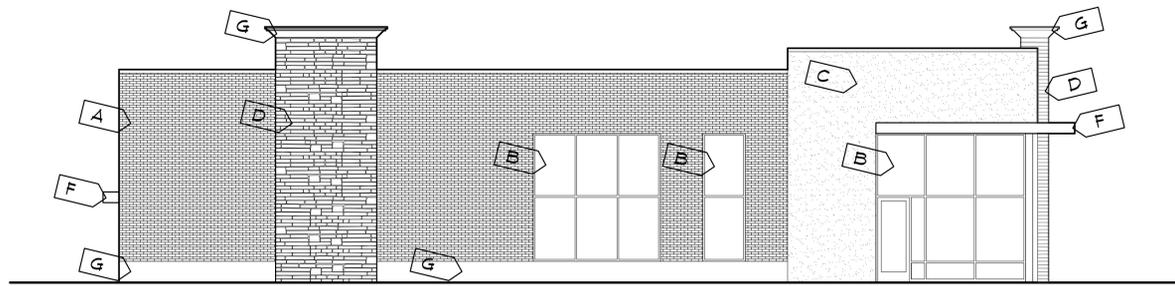

4 NORTH ELEVATION
A200 1/8" = 1'-0"

I hereby certify that this plan, specification or report was prepared by me or under my direct supervision and that I am a duly licensed architect under the laws of the state of Minnesota.

name _____ date _____

license number _____

scale 1/8" = 1'-0"
name JL

EXTERIOR ELEVATIONS