

**LICENSES AND CONSUMER SERVICES
LICENSE INSPECTOR'S REPORT**

LICENSE NUMBER: L244-50034 **POLICE FILE NUMBER:** F13484

DATE OF APPLICATION: February 7, 2014

INSPECTOR: Julie Casey

APPLICANT/LEGAL ENTITY: The Copper Hen Cakery, LLC

COMPLETE ADDRESS: 2515 Nicollet Avenue, Minneapolis, MN 55404

LICENSE REQUESTED: On Sale Wine with Strong Beer, Class C-1

CURRENT LICENSE: None

PURPOSE OF APPLICATION: Applicant plans on offering a full service restaurant that serves wine and strong beer.

RESPONSIBLE PERSON WITHIN 75 MILES OF MINNEAPOLIS CITY HALL:
Christopher Bjorling

PUBLIC HEARING REQUIREMENT: Yes

NEIGHBORHOOD/WARD: Whittier/10

ZONING: C3A

7 ACRE REQUIREMENT: Yes

OFF-STREET PARKING: Zero

CHURCHES OR SCHOOLS WITHIN 300 FEET OF THE PROPOSED PREMISES:
None

SEATING: interior: 68 exterior: 6 total customer capacity exterior 59

FIRE OCCUPANCY: 68

FOOD SERVICE REQUIREMENT: This business is required to meet a minimum of 60% food sales to 40% alcohol sales.

HOURS OF OPERATION PROPOSED: INSIDE: Tuesday to Thursday 7:00 a.m. to 10:00 p.m. Friday and Saturday: 7:00 a.m. to 11:00 p.m.

OUTSIDE: Tuesday to Thursday 7:00 a.m. to 10:00 p.m. Friday and Saturday: 7:00 a.m. to 11:00 p.m.

METROPOLITAN COUNCIL SERVICE AVAILABILITY CHARGES: 2 SAC charges are due

HISTORY OF LOCATION

This location was previously licensed as restaurant without alcohol service. Those restaurants were Fat E's and Vinh Loi Deli.

APPLICANT

The applicant the Copperty Hen Cakery, LLC is registered under chapter 322B of the Minnesota State Statutes. Danielle Bjorling has extensive employment history in the food industry including establishments that served alcohol. Christopher Bjorling has an extensive background in the financial aspects of a business.

| <u>Name</u> | <u>Title</u> | <u>Shares</u> |
|----------------------|---------------------|----------------------|
| Christopher Bjorling | Owner | 50% |
| Danielle Bjorling | Owner | 50% |

POLICE REVIEW

Minneapolis Police 5th Precinct and Police Licenses have reviewed this application for the financials, criminal history and security plans. They have determined it meets the minimum ordinance requirements.

PREMISES

The Copper Hen Cakery will be located at 2515 Nicollet Avenue. They will have two floors. The first floor is the kitchen serving and eating areas. The basement will be used as storage. The two spaces total 5000 square feet. The interior shall have 68 seats around tables and chairs. There is a 12 foot food service counter with five seats. The applicant has applied for a six seat sidewalk café.

BUSINESS/PLAN/OPERATIONS

The Copper Hen Cakery is a full service restaurant serving American food with an emphasis on cakes. They plan on having background music with occasional classical, folk and indie musicians. A Class C-1 allows up to 5 musicians. All music will take place inside the restaurant and not on the sidewalk café.

The Copper Hen Cakery will be open both inside and outside Tuesday to Thursday 7:00 a.m. to 10:00 p.m. Friday and Saturday: 7:00 a.m. to 11:00 p.m.

Alcohol Server training will be conducted by the staff of the Copper Hen Cakery upon hire and annually thereafter. They plan on implementing a policy call "No Proof, No Service."


PUBLIC HEARING SUMMARY

A public hearing will be conducted at the CDRS committee on March 18, 2014. _____ notices were sent on _____.

RECOMMENDATIONS

Licenses and Consumer Services recommends approval of an On Sale Wine with Strong Beer Class C-1. The Sidewalk Café application is also recommended for approval with the

stipulation that a final plan will be approved when the weather allows for an inspection of the plan.

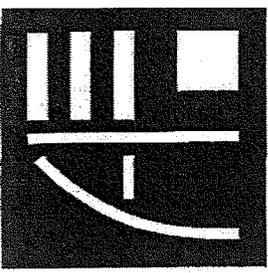

DESIGN BUILD
architecture@mbm.com

MBM

C 612 396 4556

MARK DATE: 05/16/09
SCALE FOR:
1/8" = 1'-0"


STAN J. KOSS Registration No.
IN CHARGE: S.J.K.
DRAWN BY: S.J.K.
CHECKED BY: S.J.K.
FOR NO.: A14-09
DATE: 2.12.11

PROJECT TITLE:
COPPER HEN


2515 NICOLET
MINNEAPOLIS, MN
SHEET TITLE:
SIDEWALK
PLAN

CONTACT PH#:
(608) 381.5151
CHRIS BLOFING

COPPER HEN
RESTAURANT

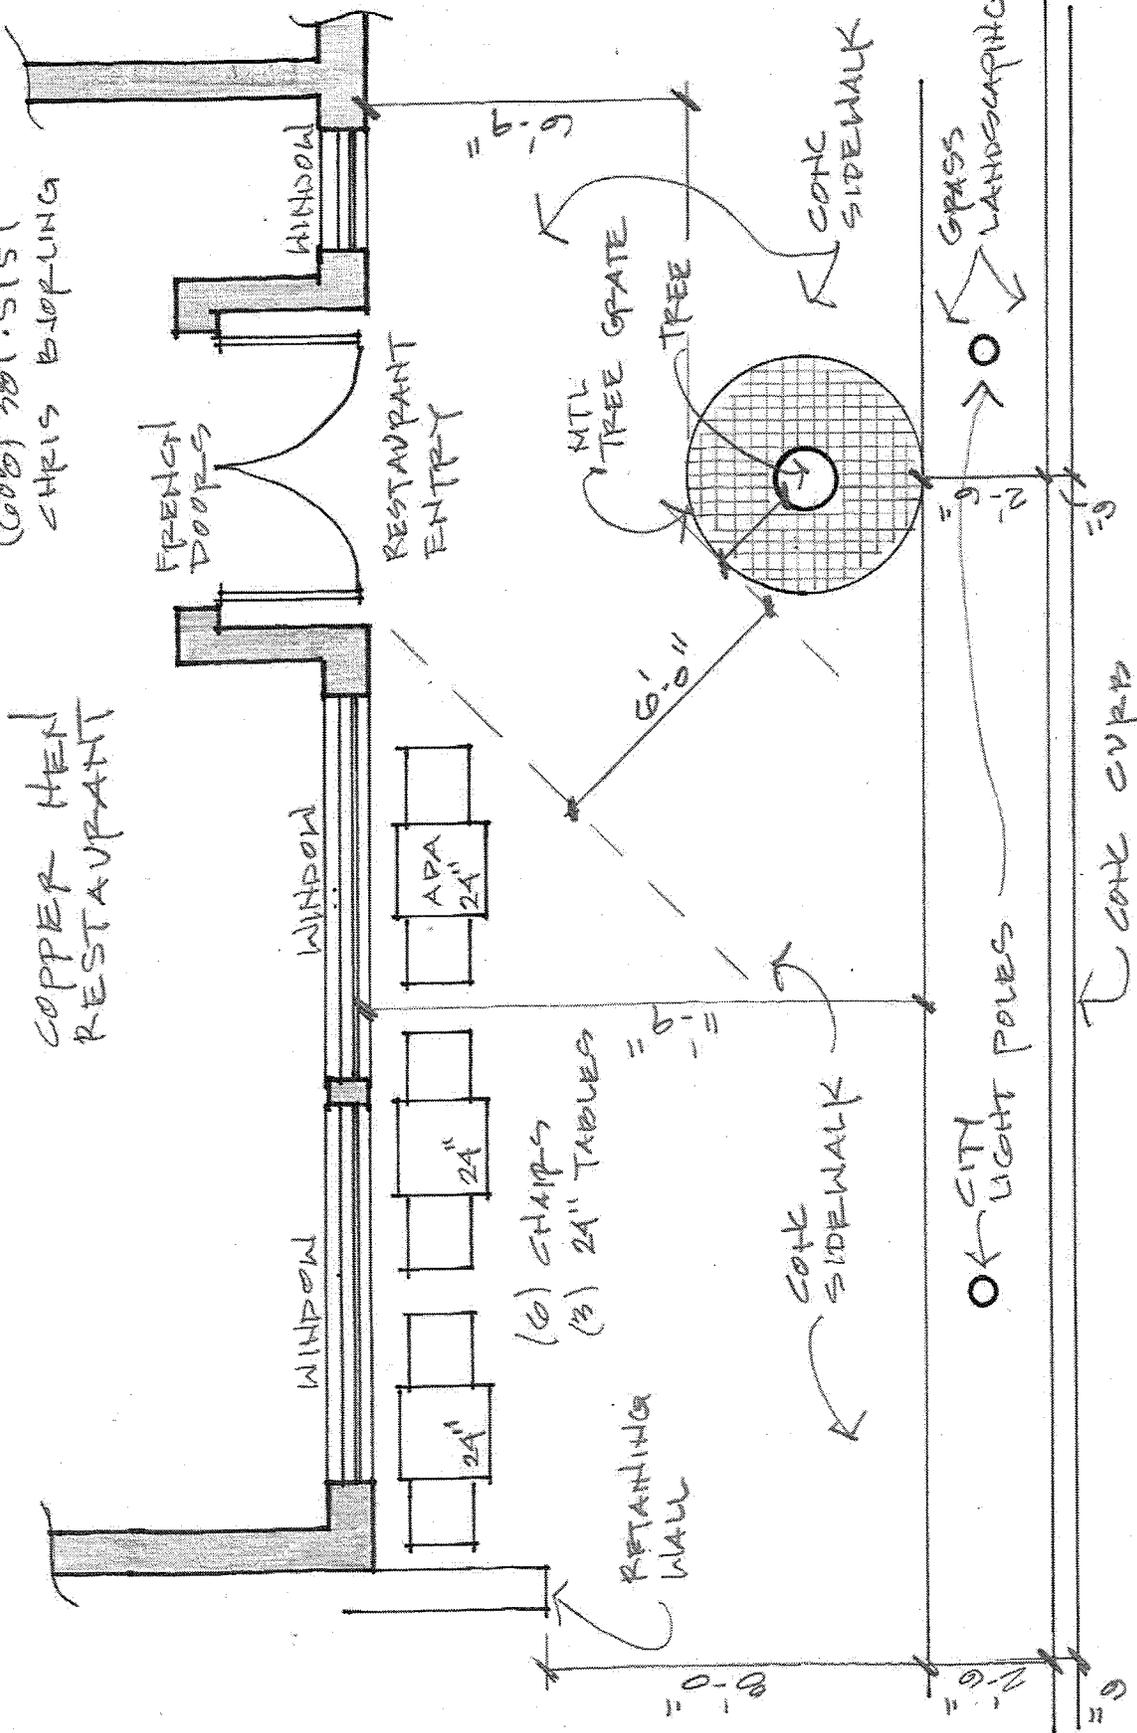

SIDEWALK PLANT
NICOLET AVE
COPPER HEN

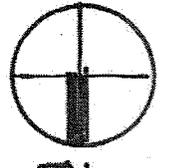

1/4" = 1'-0"