





- | | | | |
|---|------------------------|---|---------------------|
|  | EXISTING TREE |  | NEW SOD |
|  | POSSIBLE NEW TREE |  | NEW DRIVE |
|  | NEW CONCRETE WALK 6" |  | BUS STOP NO PARKING |
|  | NEW CONCRETE WALK 3.5" |  | ON STREET PARKING |
|  | PEDESTRIAN RAMP |  | TRAFFIC SIGNAL |
|  | TREE TO BE REMOVED | | |

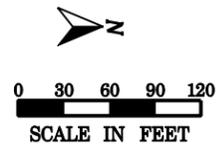

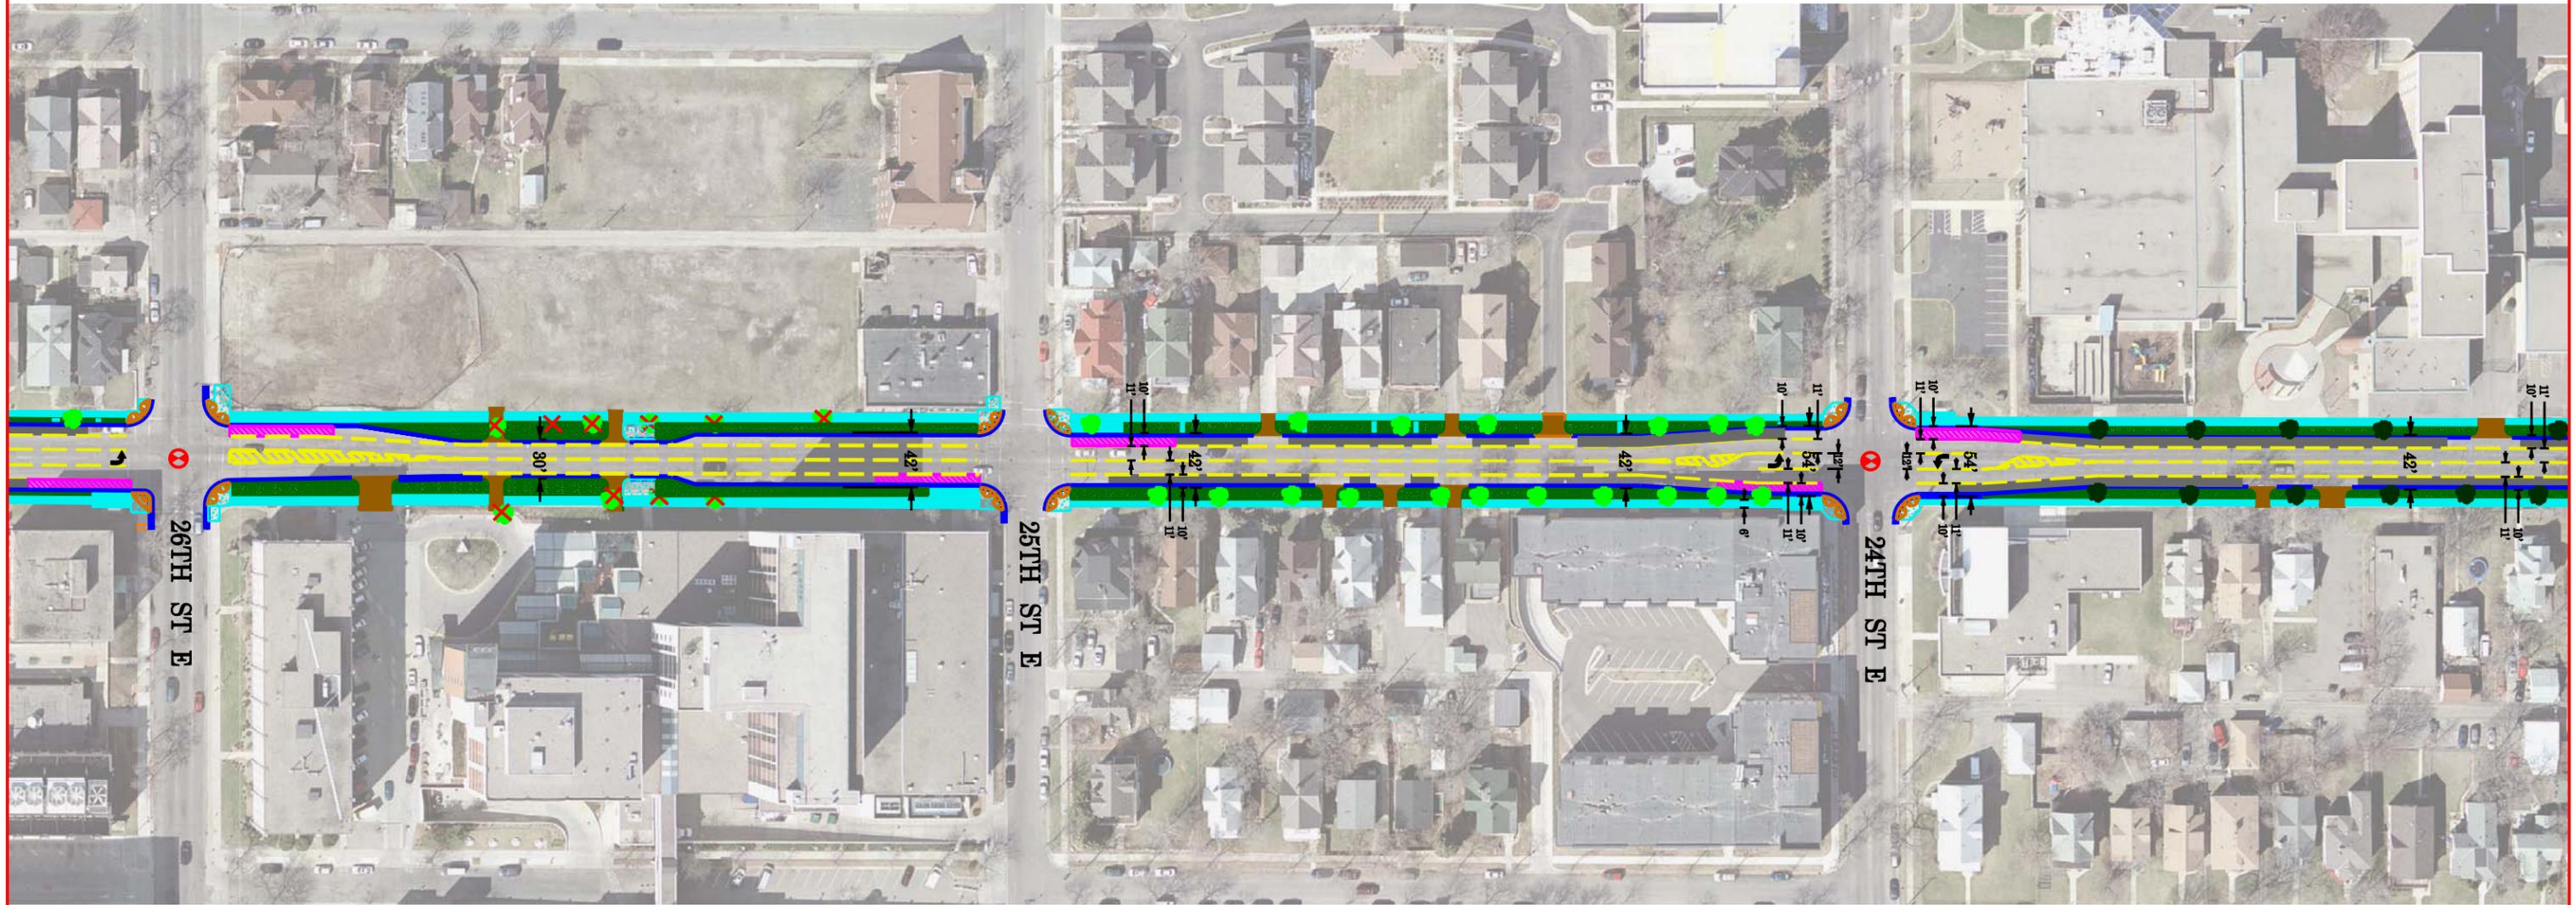



- | | | | |
|---|------------------------|---|---------------------|
|  | EXISTING TREE |  | NEW SOD |
|  | POSSIBLE NEW TREE |  | NEW DRIVE |
|  | NEW CONCRETE WALK 6" |  | BUS STOP NO PARKING |
|  | NEW CONCRETE WALK 3.5" |  | ON STREET PARKING |
|  | PEDESTRIAN RAMP |  | TRAFFIC SIGNAL |
|  | TREE TO BE REMOVED | | |

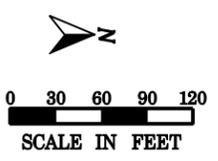

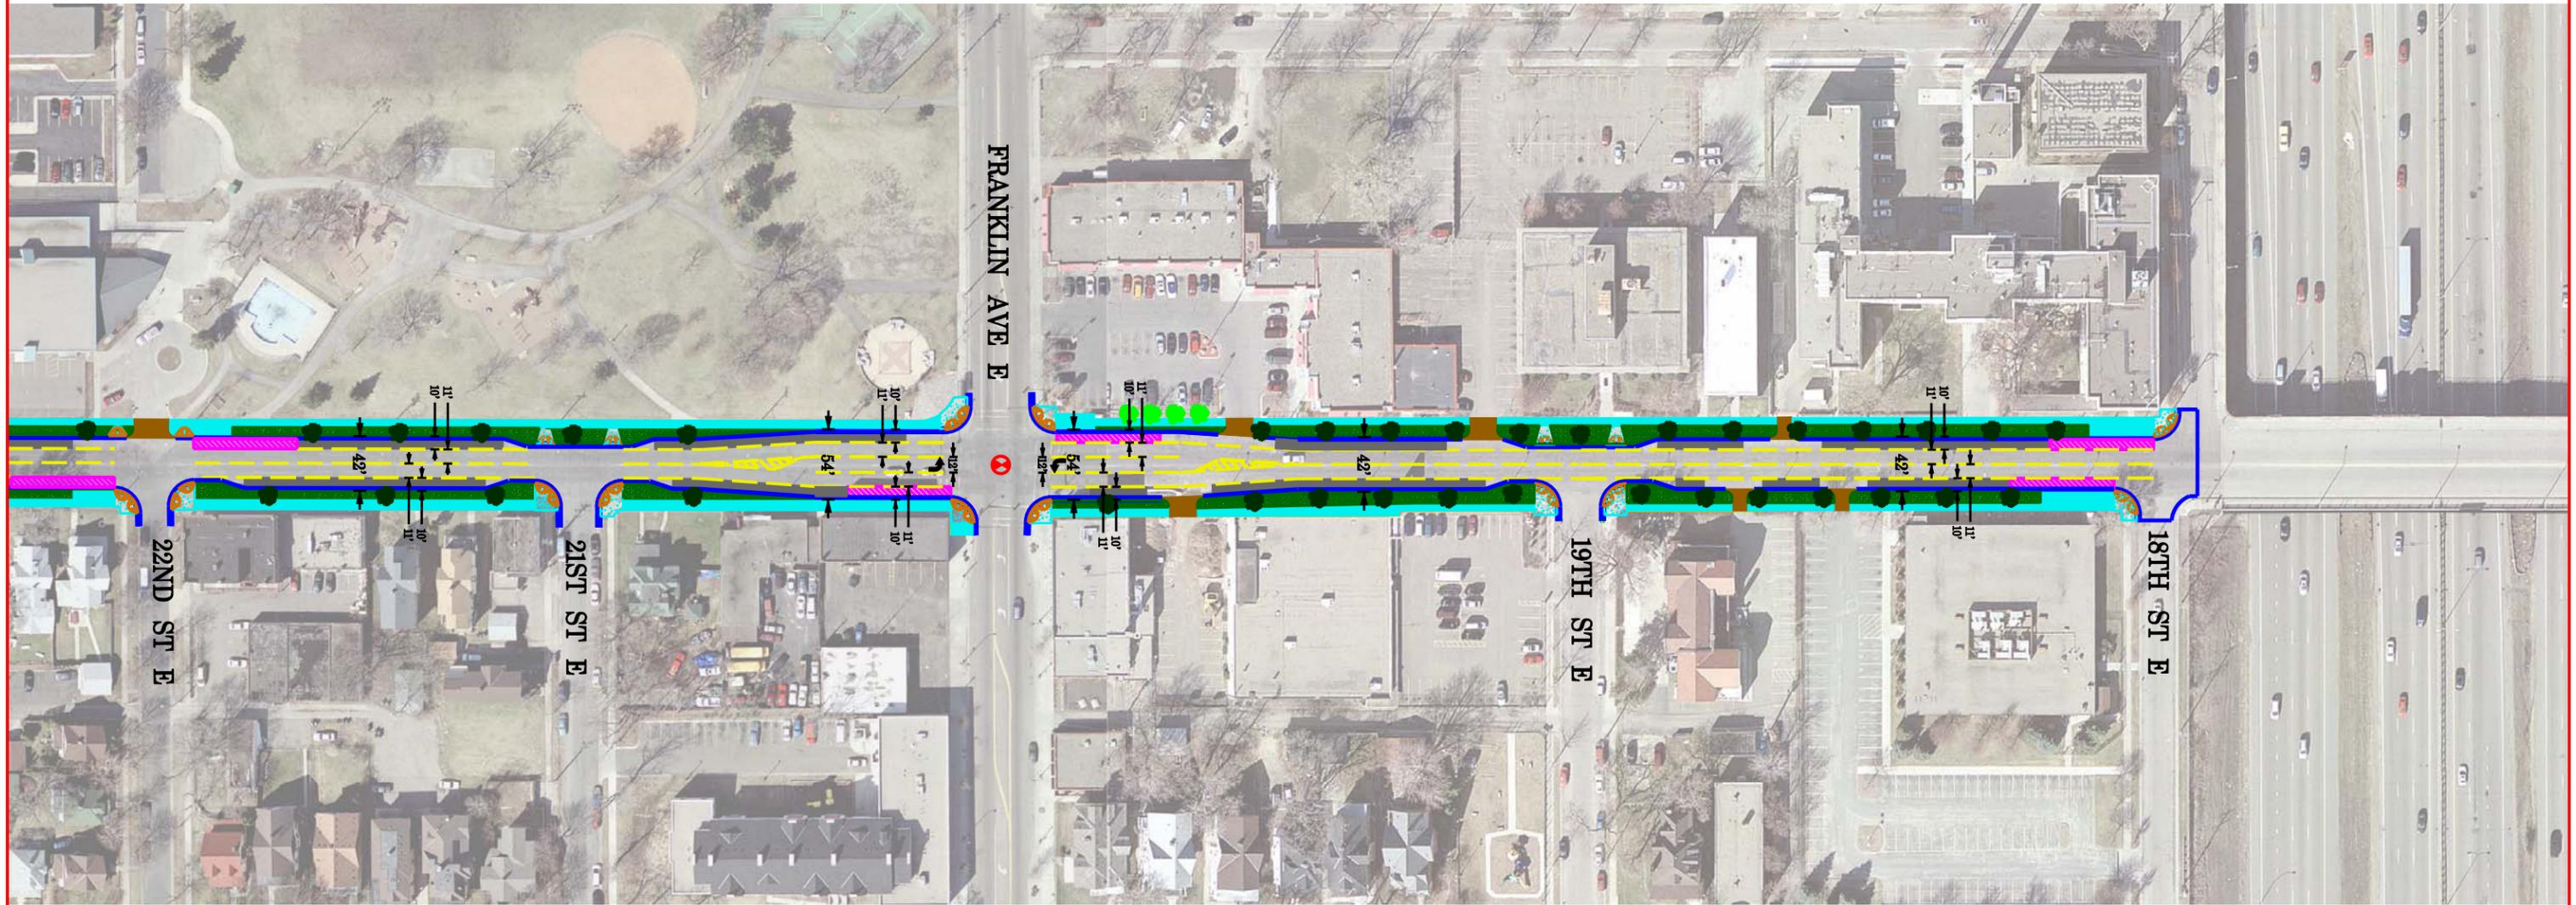

- | | | | |
|---|------------------------|---|---------------------|
|  | EXISTING TREE |  | NEW SOD |
|  | POSSIBLE NEW TREE |  | NEW DRIVE |
|  | NEW CONCRETE WALK 6" |  | BUS STOP NO PARKING |
|  | NEW CONCRETE WALK 3.5" |  | ON STREET PARKING |
|  | PEDESTRIAN RAMP |  | TRAFFIC SIGNAL |
|  | TREE TO BE REMOVED | | |

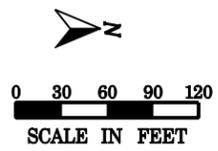

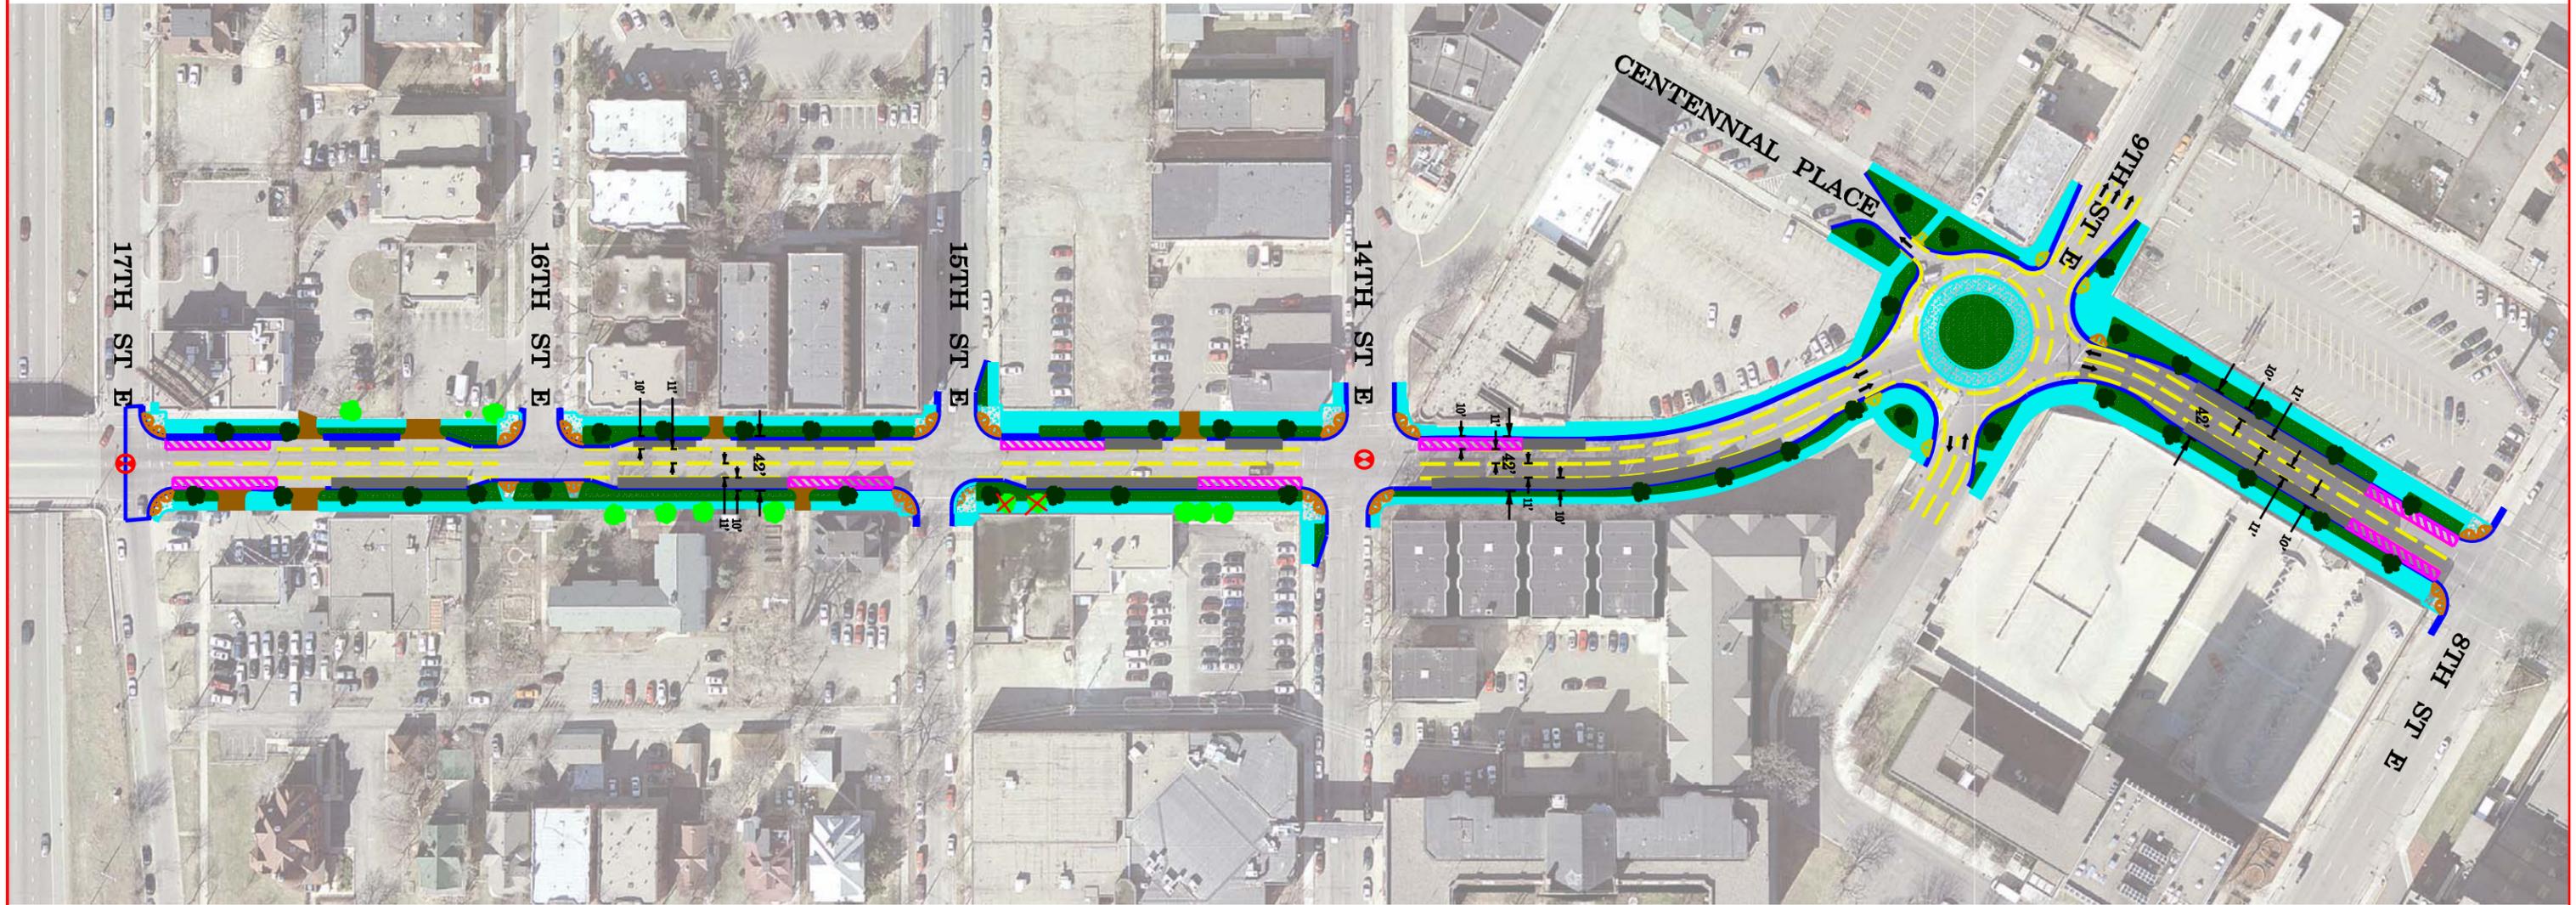

- | | | | |
|---|------------------------|---|---------------------|
|  | EXISTING TREE |  | NEW SOD |
|  | POSSIBLE NEW TREE |  | NEW DRIVE |
|  | NEW CONCRETE WALK 6" |  | BUS STOP NO PARKING |
|  | NEW CONCRETE WALK 3.5" |  | ON STREET PARKING |
|  | PEDESTRIAN RAMP |  | TRAFFIC SIGNAL |
|  | TREE TO BE REMOVED | | |

