



# 5TH & 6TH STREETS CROSS SECTION


EXISTING - LOOKING EAST

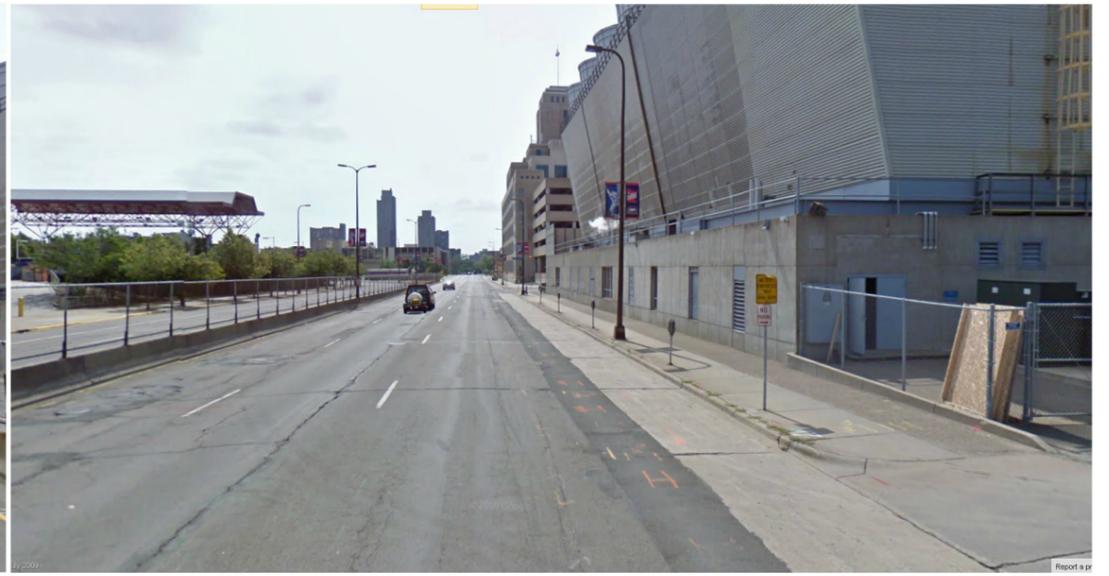

### EXISTING 120' - 5TH & 6TH STREETS

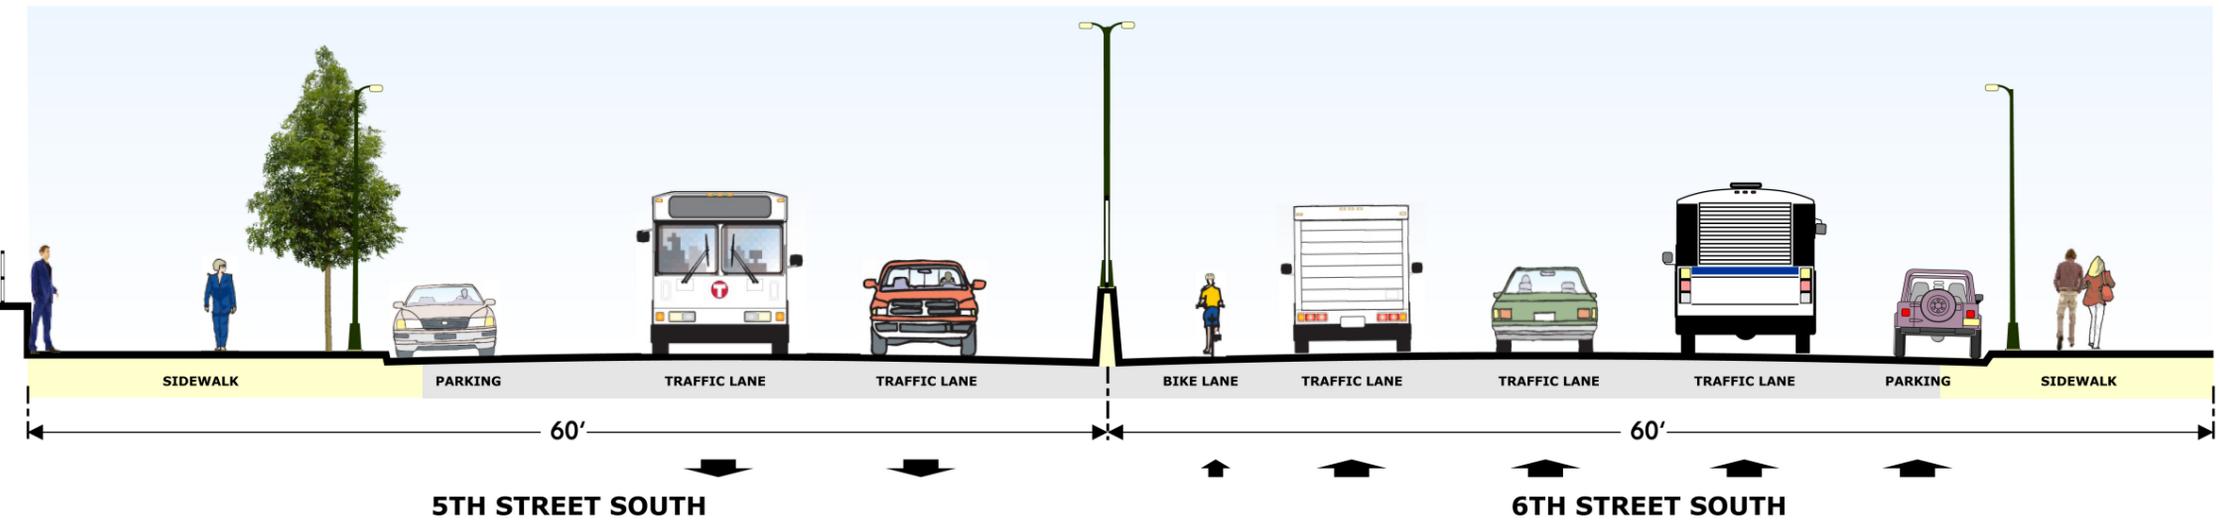

### 6TH STREET CONCEPTUAL CROSS SECTION (EAST OF CHICAGO)

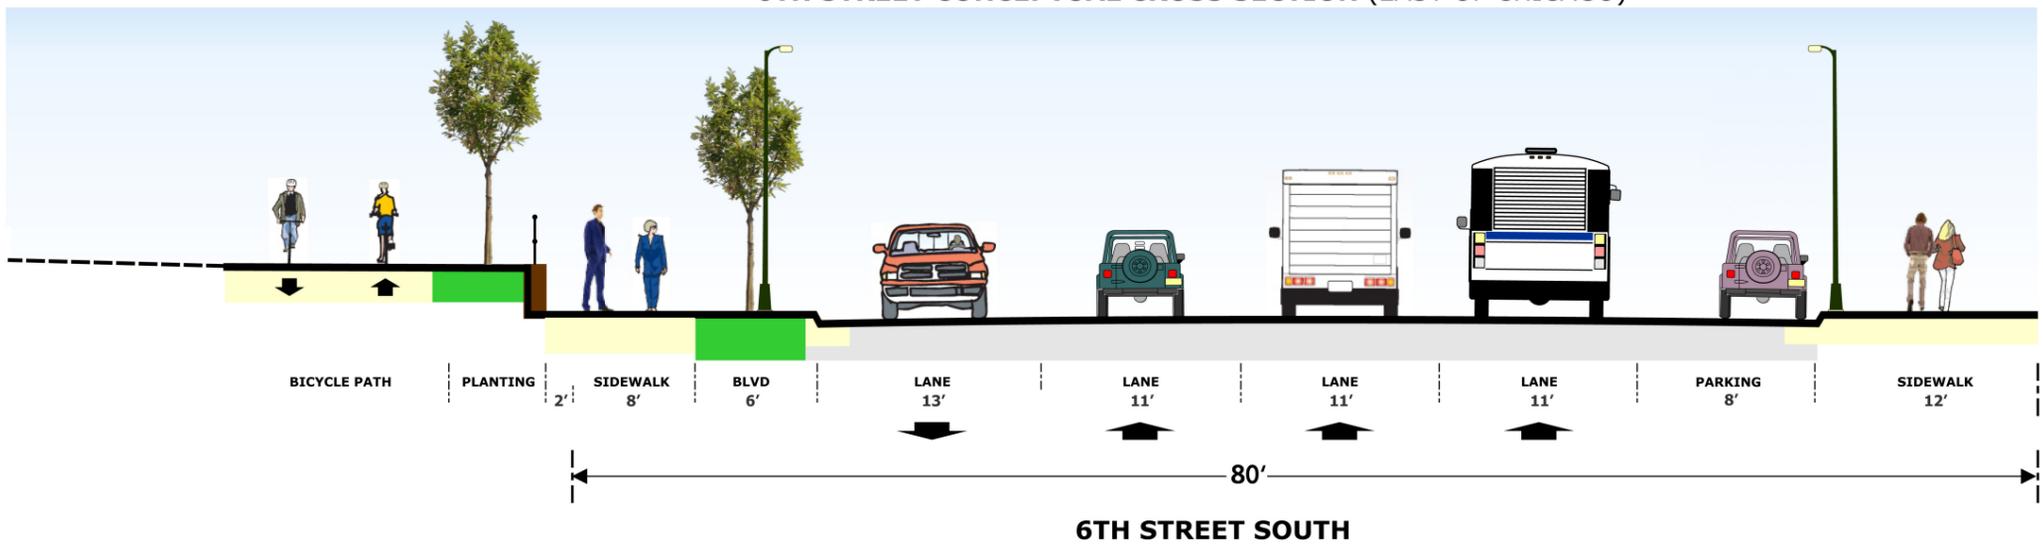

### 6TH STREET CONCEPTUAL CROSS SECTION (WEST OF CHICAGO)

